


Reproduction in whole or in part is prohibited without the prior permission of BLACKPOOL PLEASURE BEACH LTD.
Do not scale from this drawing.

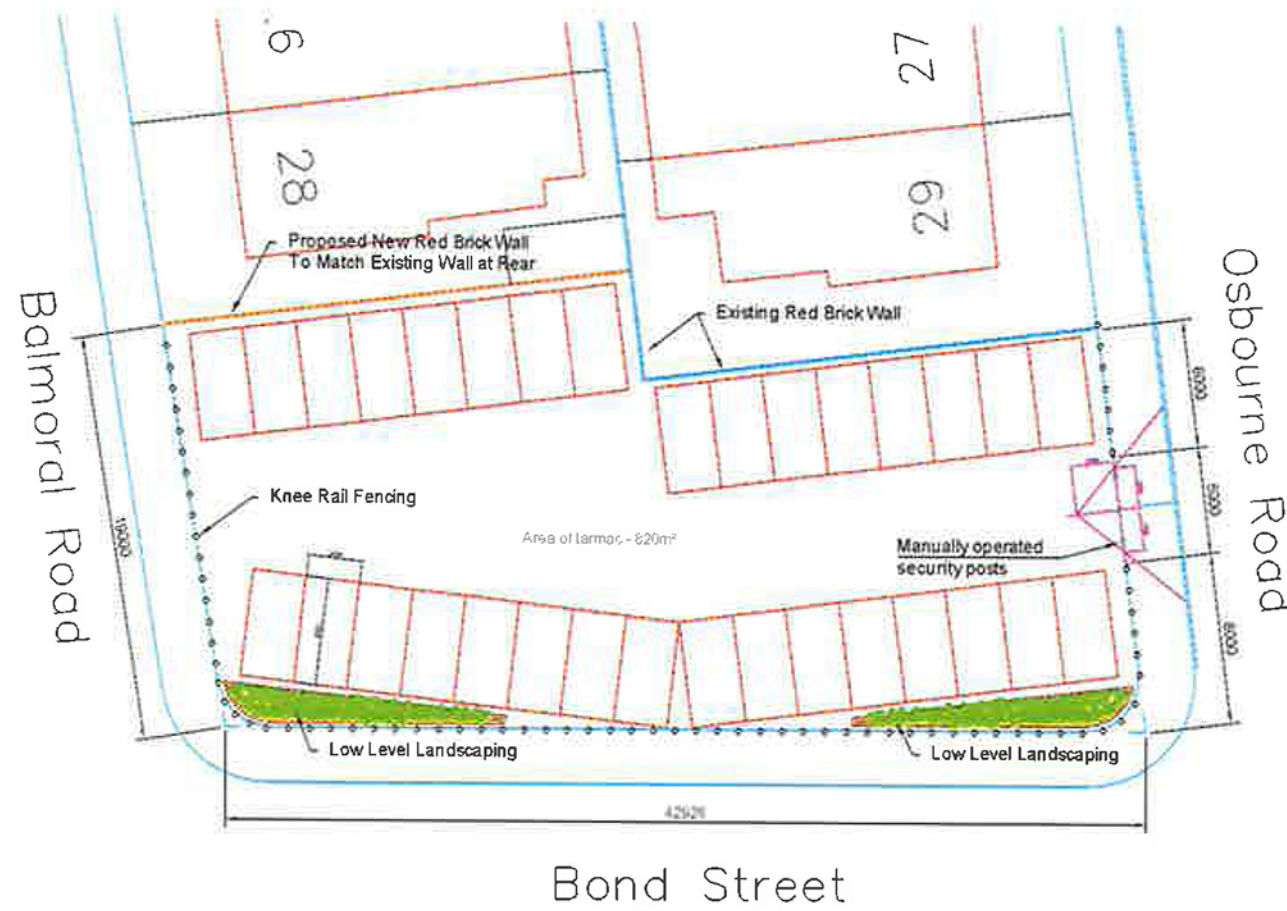

Rev No	Revision Note	Date	Checked
--------	---------------	------	---------

BLACKPOOL PLEASURE BEACH Ltd.
525 The Promenade, Ocean Boulevard
Blackpool, Lancashire FY4 1EZ
Tel: (+44) 01253 341033
Fax: (+44) 01253 407608

Location
LOCATION

Drawing Title
Proposed New Staff Car Park

Drawn by	Checked by	Date	Scale
B.Hume		06/03/2019	1:500@A4

Drawing Number	Revision
B-BPB-3986-GA	-

Drawing Status
DRAWING STATUS