



PROPOSED SIDE ELEVATION

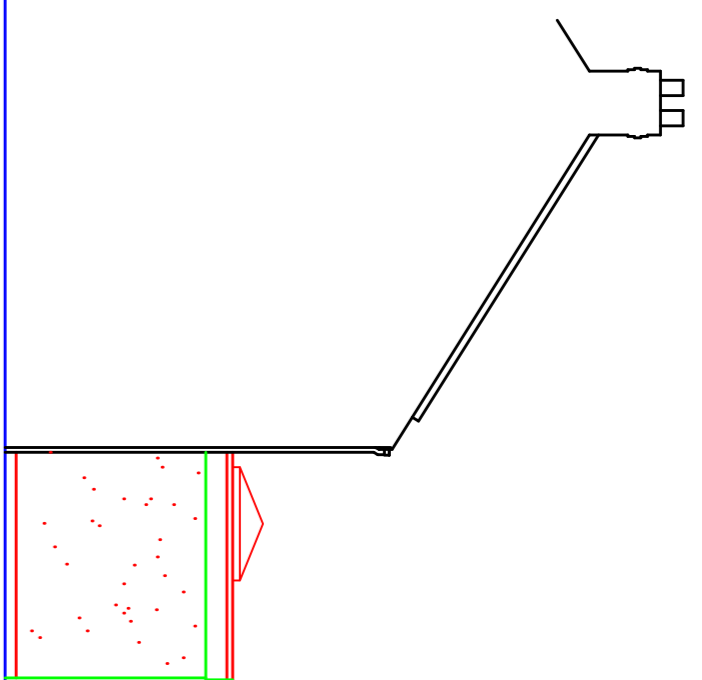


PROPOSED SIDE ELEVATION

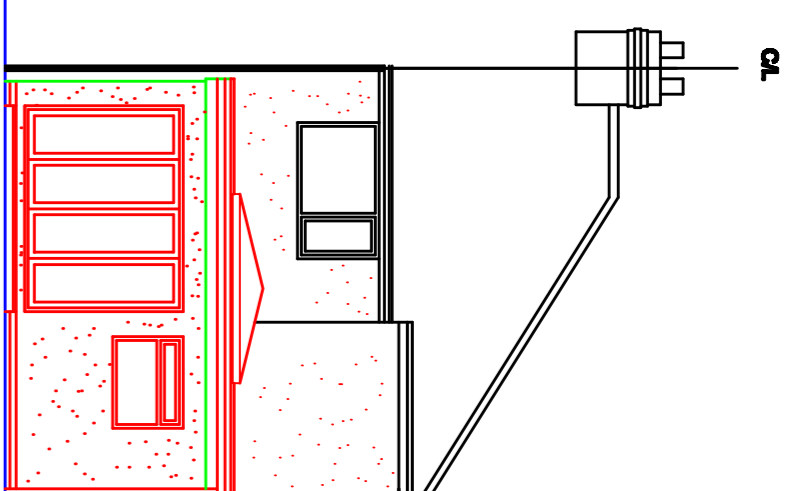


PROPOSED REAR ELEVATION


The whole property including extension to be rendered using 'K' render
New byfold doors & lantern light to be grey powder coated aluminium

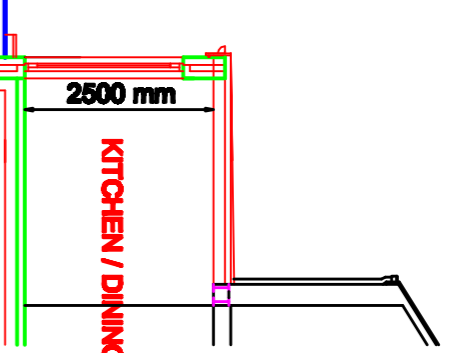


SECTION - A

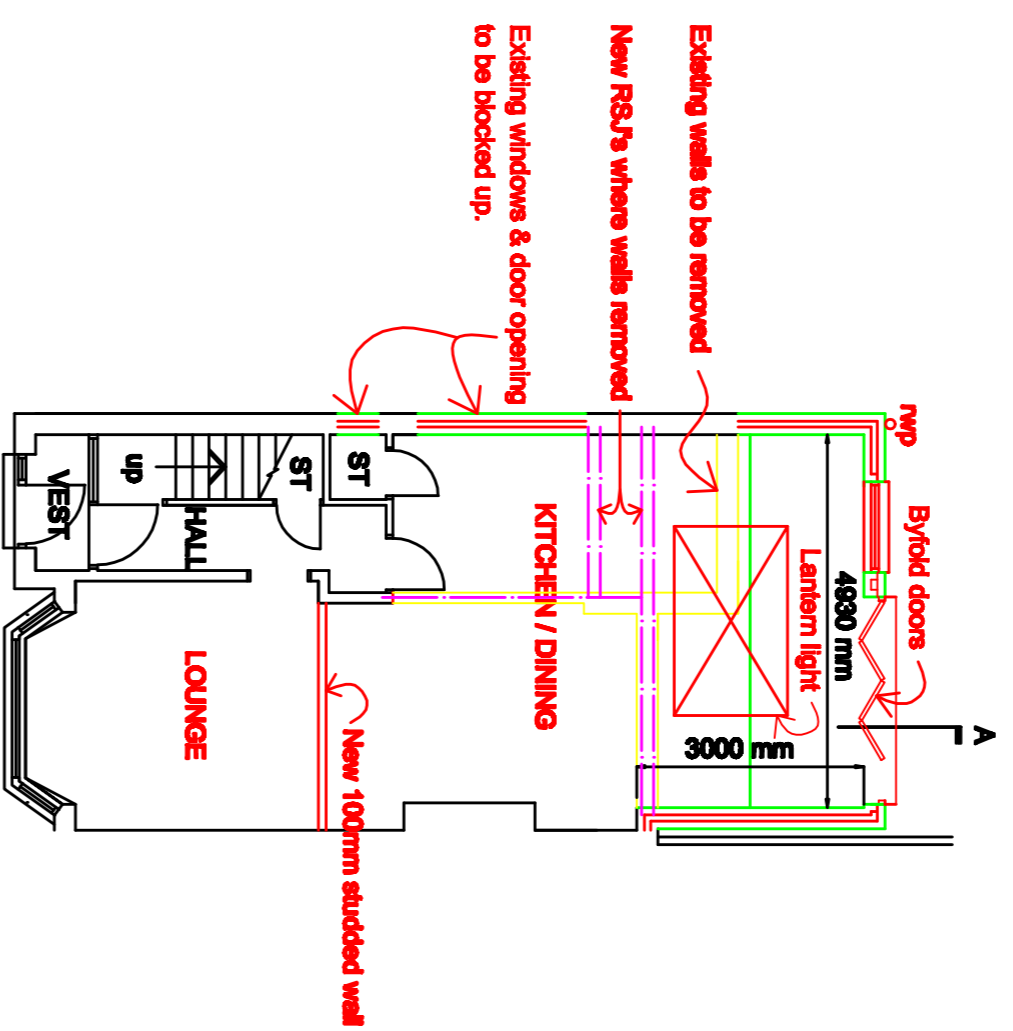


PROPOSED GF PLAN

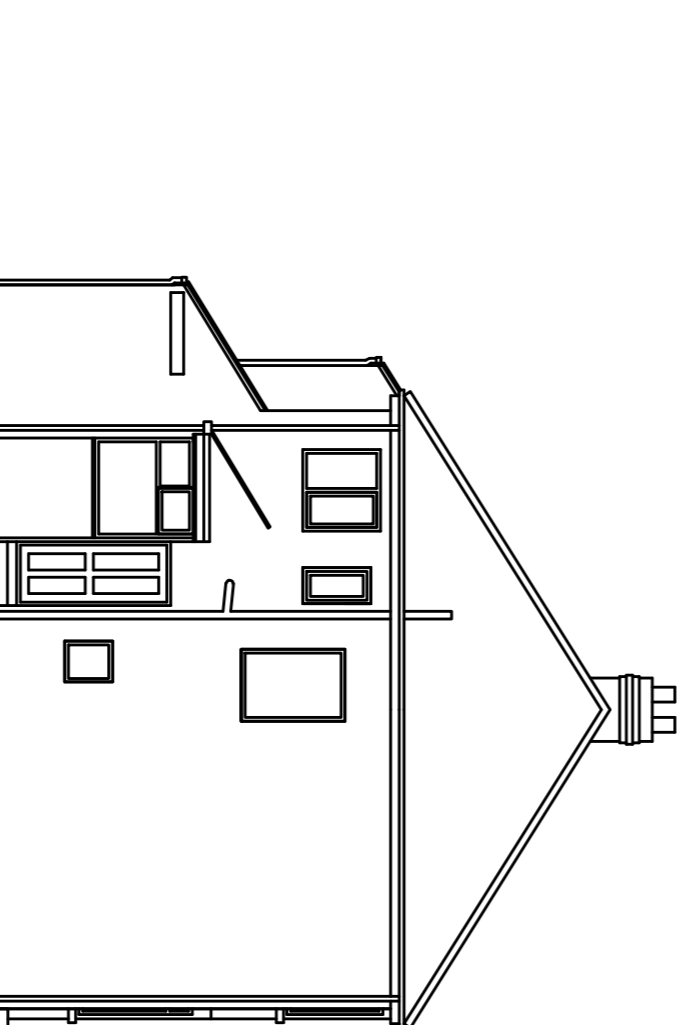

EXISTING SIDE ELEVATION

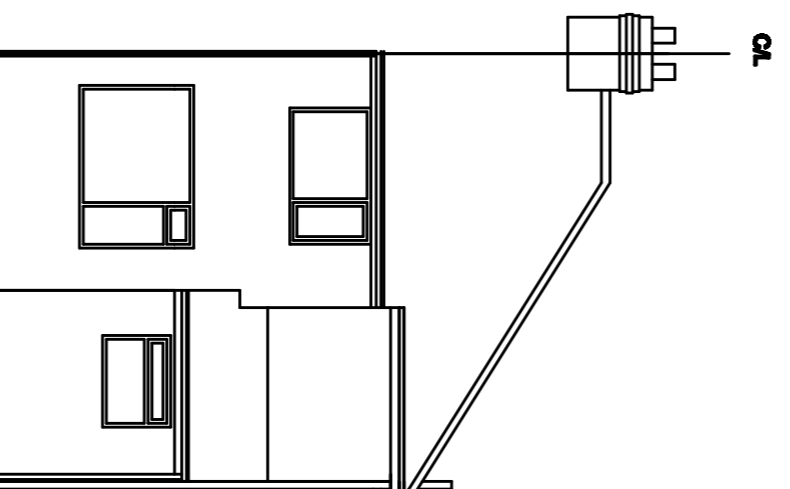

EXISTING REAR ELEVATION

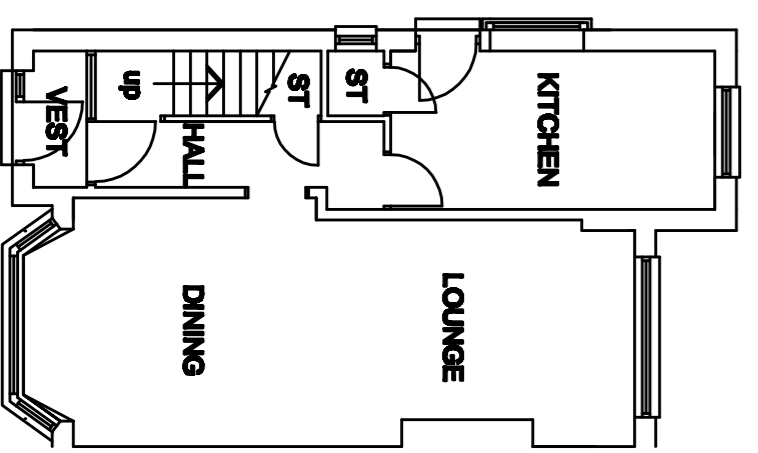

EXISTING GF PLAN

THIS DRAWING IS FOR LAWFUL DEVELOPMENT APPROVAL ONLY
ALL DIMENSIONS MUST BE CHECKED ON SITE
FIGURED DIMENSIONS TAKE PREFERENCE TO SCALED

Revision	Date	Amendment Detail

Project:
PROPOSED REAR EXTENSION AT:
AT 11 FURLONG CRESCENT, BLACKPOOL,
FY3 7LP

Drawing Title
**EXISTING & PROPOSED PLANS
AND ELEVATIONS**

Scale	1:50	Drawn/Checked	Date	APRIL '21	Drawing No.	Revision
-------	------	---------------	------	-----------	-------------	----------