



01 PROPOSED FIRST FLOOR PLAN
1:100

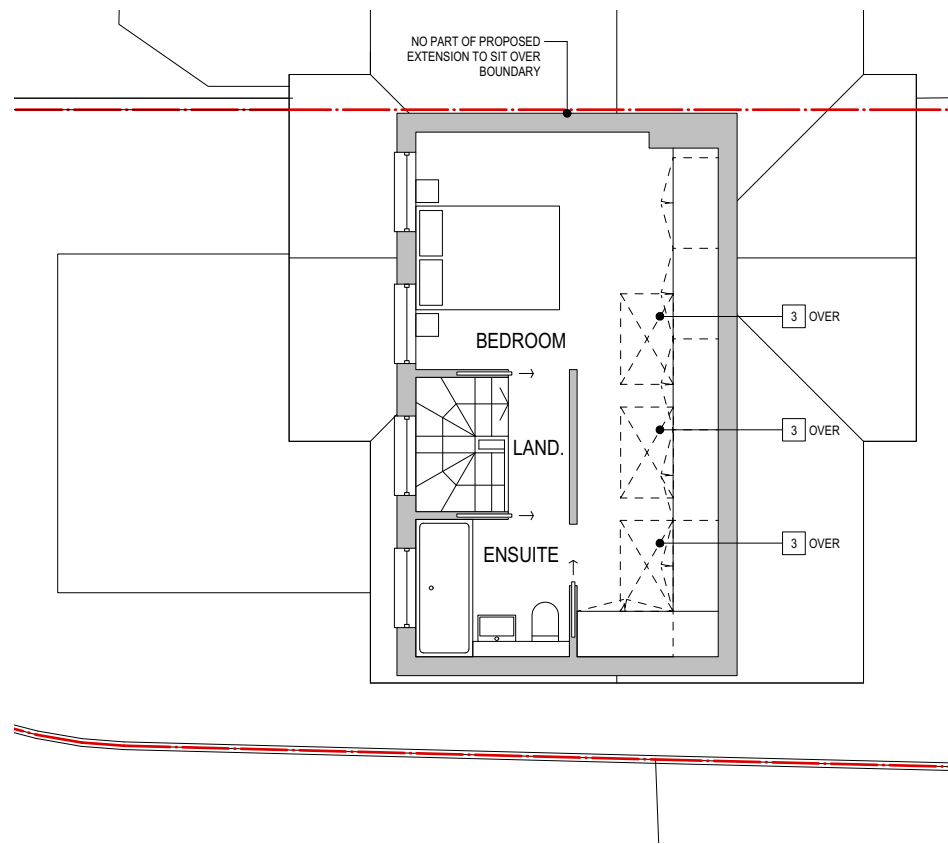


02 PROPOSED LOFT FLOOR PLAN
1:100

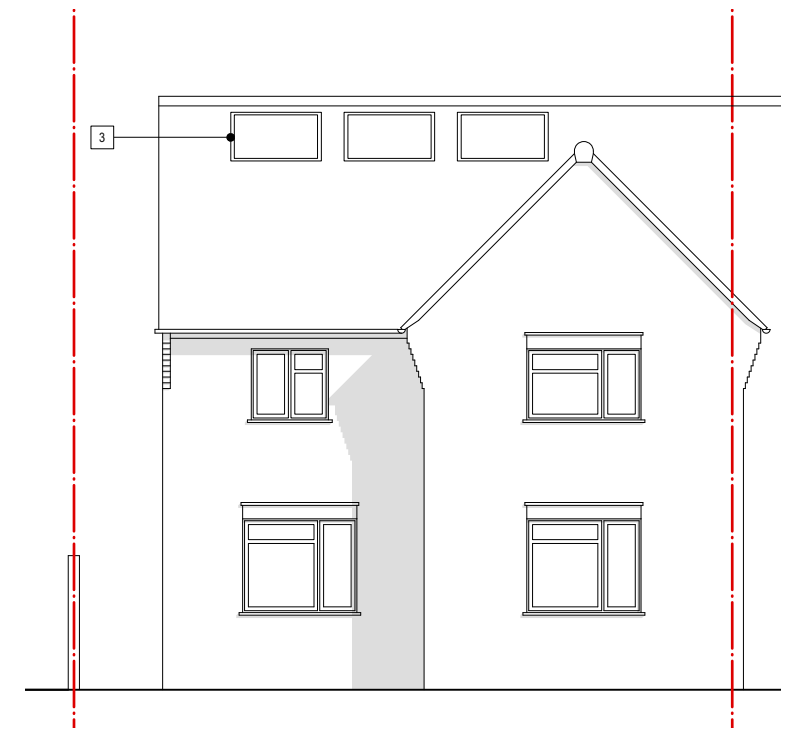


03 PROPOSED FRONT ELEVATION
1:100



04 PROPOSED SIDE (WEST) ELEVATION
1:100

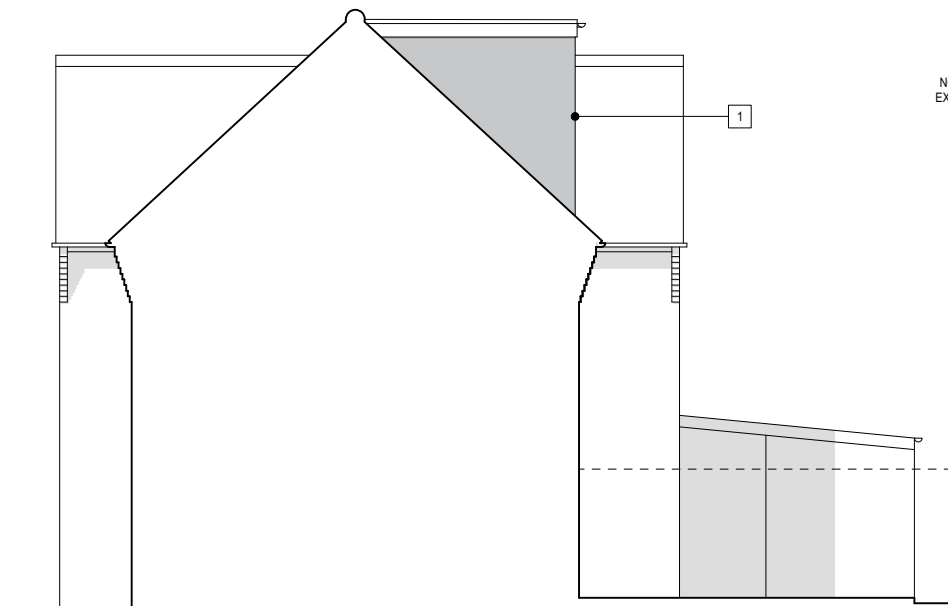

05 PROPOSED SIDE (EAST) ELEVATION
1:100

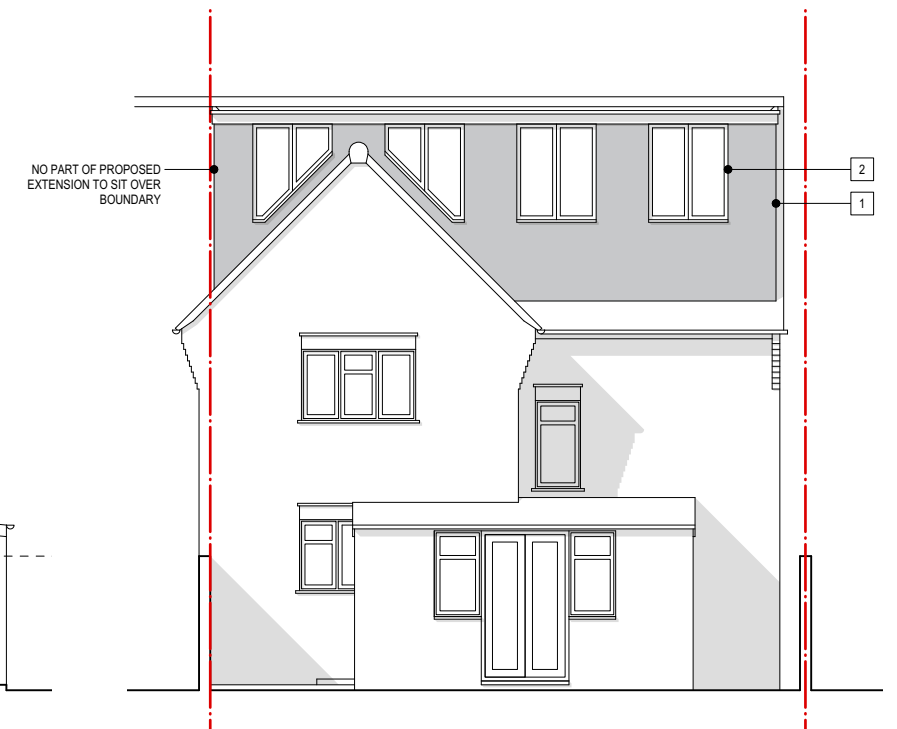

06 PROPOSED REAR ELEVATION
1:100