
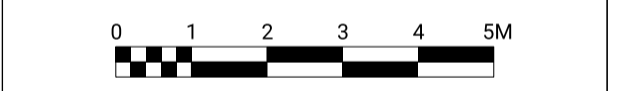


ISSUE	REVISION NOTE	DATE
P01	Planning Submission	19.03.2021

- GENERAL NOTES
- DO NOT SCALE DRAWINGS
 - ALL DIMENSIONS ARE IN MILLIMETERS UNLESS OTHERWISE STATED
 - ALL DIMENSIONS SHALL BE VERIFIED ON SITE BEFORE PROCEEDING WITH THE WORK
 - REPORT ANY DISCREPANCIES WITH CONTRACT DOCUMENTATION AND / OR CONSULTANTS DRAWINGS

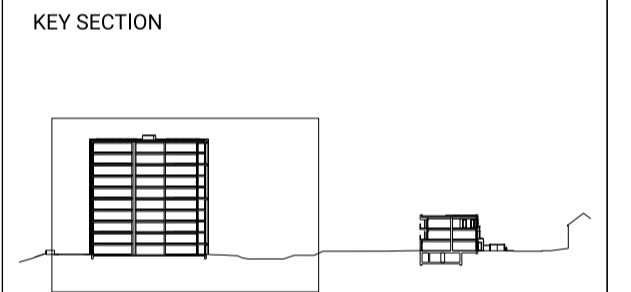

SEVENOAKS
GASHOLDER STATION


BLOCK SECTION 01
LOOKING NORTH
1 OF 2

DIRECTOR	MT	CHECKED	AG
DRAWN	JT	APPROVED	MT

PROJECT NO.	0330	FIRST ISSUE	19.03.2021
-------------	------	-------------	------------

SCALE	1:200 @ A3 1:100 @ A1	REVISION	P01
-------	--------------------------	----------	-----

DRAWING NO.	0330_2001
-------------	-----------

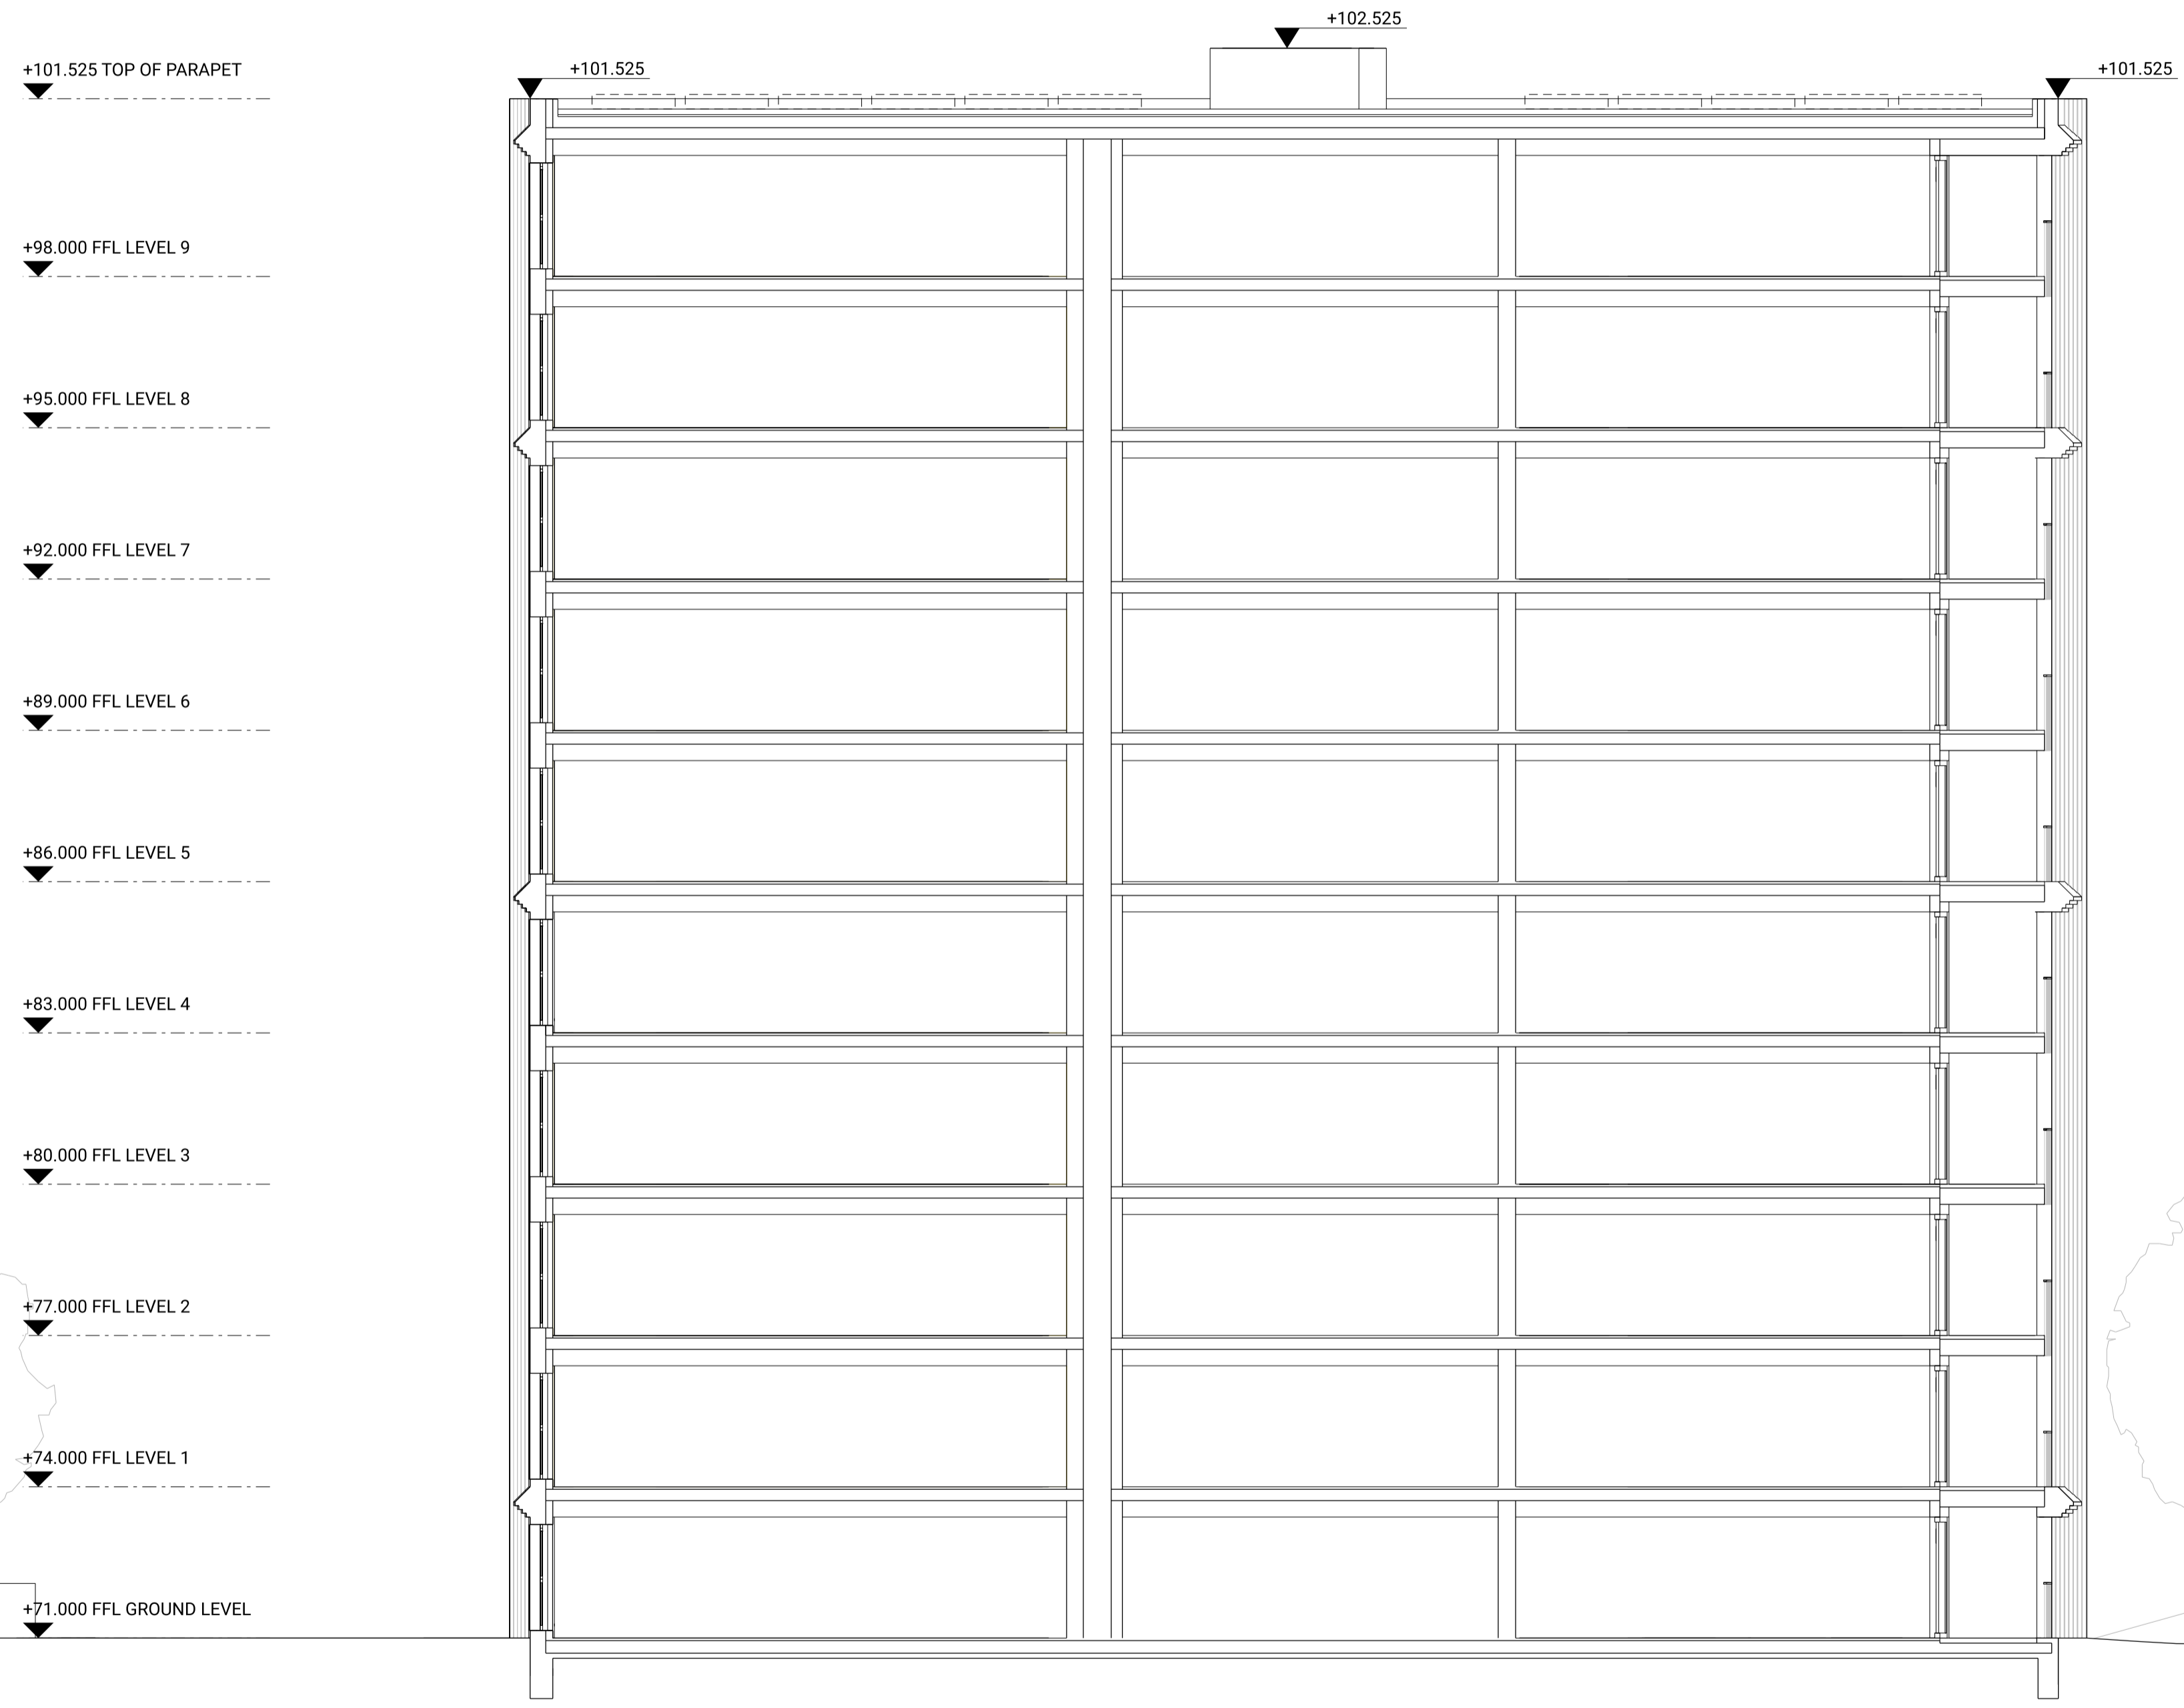

- ▼ +101.525 TOP OF PARAPET
- ▼ +98.000 FFL LEVEL 9
- ▼ +95.000 FFL LEVEL 8
- ▼ +92.000 FFL LEVEL 7
- ▼ +89.000 FFL LEVEL 6
- ▼ +86.000 FFL LEVEL 5
- ▼ +83.000 FFL LEVEL 4
- ▼ +80.000 FFL LEVEL 3
- ▼ +77.000 FFL LEVEL 2
- ▼ +74.000 FFL LEVEL 1
- ▼ +71.000 FFL GROUND LEVEL