




















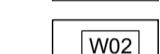




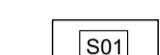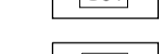

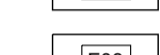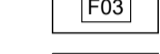


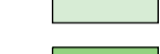







Key


Hardworks

-  Road
-  Clay pavers - impermeable
-  Carpark paving
-  Clay pavers - permeable
-  Tarmac paving
-  Pedestrian path
-  Resin bound gravel paving
-  Core access threshold
-  Clay pavers
-  Private threshold
-  Concrete block pavers
-  Grasscrete
-  Precast concrete steps with handrails
-  S01
-  Bench
-  F01
-  Play features: slide, stepping logs, boulders
-  F02
-  Welded mesh fence
-  F03
-  Gate
-  F04
-  Cycle gate
-  F05
-  Metal railing on dwarf wall
-  F06
-  Brick planter
-  W01
-  Retaining wall
-  W02

Softworks

-  Amenity grass to landforms
-  Ornamental planting
-  Hedge
-  Understorey planting to integrate existing vegetation
-  Green roof
-  Proposed tree
-  Existing tree

--- Planning Application Boundary

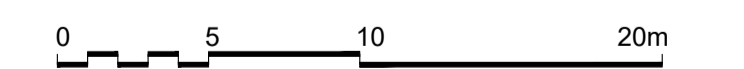

Do not scale drawings. All dimensions to be checked on site.
 Errors to be reported immediately to landscape architect.
 To be read in conjunction with all relevant architects, Services and engineers drawings.

Revision Tracker
 00 - Planning Submission

Status
 P MARCH.2021


Churchman Thornhill Finch

Date 09.11.2020
 Scale 1:250/A1
 Drawn FP/AT
 Location Sevenoaks
 Client KIN Developments

Bristol
 1.14 Temple Studios,
 Temple Gate, BS1 6QA
 +44(0)20 3727 6788

Sevenoaks Gasholders Site
General Arrangement Green Roof Plan
 573-CTF-XX-RL-DR-L-1001

mail@churchmanthornhillfinch.co.uk

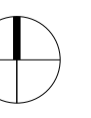

Status
 P
Revision
 00