




ISSUE	REVISION NOTE	DATE
P01	Planning Submission	19.03.2021

- GENERAL NOTES
- DO NOT SCALE DRAWINGS
 - ALL DIMENSIONS ARE IN MILLIMETERS UNLESS OTHERWISE STATED
 - ALL DIMENSIONS SHALL BE VERIFIED ON SITE BEFORE PROCEEDING WITH THE WORK
 - REPORT ANY DISCREPANCIES WITH CONTRACT DOCUMENTATION AND / OR CONSULTANTS' DRAWINGS

- LEGEND
- ① BRONZE-COLOURED METAL BALUSTRADE
 - ② RED/MULTI-COLOURED BRICKWORK
 - ③ BRONZE-COLOURED DOUBLE-GLAZED INWARD OPENING ALUMINIUM FRAMED WINDOWS
 - ④ BRONZE-COLOURED ANGLED METAL SIDE PANELS

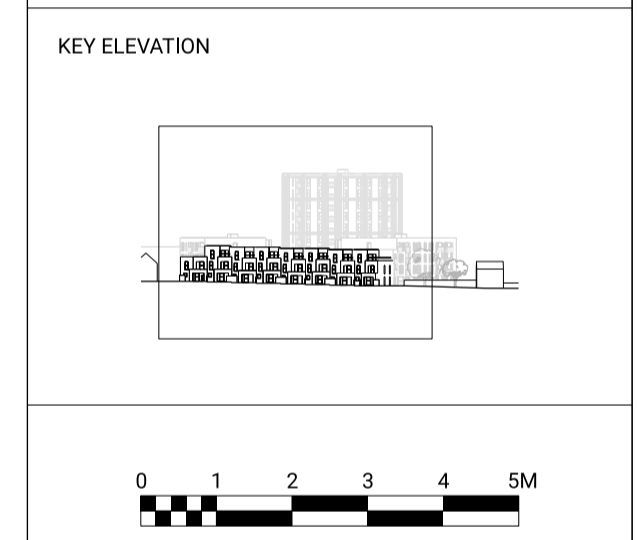

**SEVENOAKS
GASHOLDER STATION**

BLOCK EAST ELEVATION

DIRECTOR	MT	CHECKED	AG
DRAWN	JT	APPROVED	MT
PROJECT NO.	0330	FIRST ISSUE	19.03.2021
SCALE	1:200 @ A3 1:100 @ A1	REVISION	P01
DRAWING NO.	0330_3021		