


| ISSUE | REVISION NOTE | DATE |
|-------|------------------------------------|------------|
| A | Issued for Information | 06.08.2020 |
| B | Revised based on structural sketch | 07.08.2020 |
| C | Revised based on MEP sketch | 11.08.2020 |
| D | Revised plant areas | 13.08.2020 |
| E | Stage 2 Report | 02.09.2020 |
| F | Revised venting | 30.09.2020 |
| G | Revised rotunda, structure, grid | 02.10.2020 |
| H | Revised podium wall | 05.10.2020 |
| I | Issued for Information | 25.11.2020 |
| J | Issued for Information | 15.02.2021 |
| P01 | Planning Submission | 19.03.2021 |

- GENERAL NOTES
- DO NOT SCALE DRAWINGS
 - ALL DIMENSIONS ARE IN MILLIMETERS UNLESS OTHERWISE STATED
 - ALL DIMENSIONS SHALL BE VERIFIED ON SITE BEFORE PROCEEDING WITH THE WORK
 - REPORT ANY DISCREPANCIES WITH CONTRACT DOCUMENTATION AND / OR CONSULTANTS' DRAWINGS

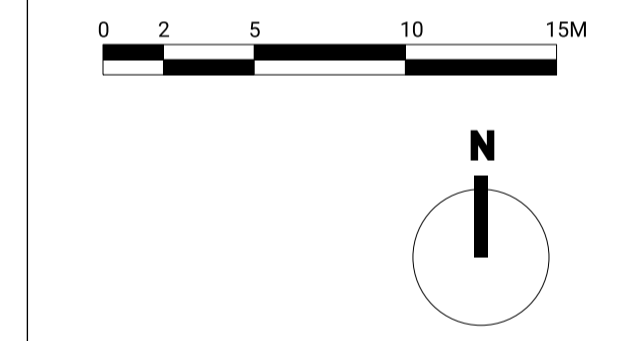

SEVENOAKS
GASHOLDER STATION

PODIUM PLAN

| | | | |
|-------------|--------------------------|-------------|------------|
| DIRECTOR | MT | CHECKED | MT |
| DRAWN | AG | APPROVED | MT |
| PROJECT NO. | 0330 | FIRST ISSUE | 06.08.2020 |
| SCALE | 1:500 @ A3 1:250 @ A1 | REVISION | P01 |
| DRAWING NO. | 0330_0900 | | |