
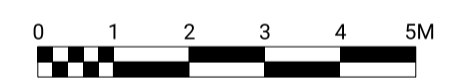


ISSUE	REVISION NOTE	DATE
P01	Planning Submission	19.03.2021

- GENERAL NOTES
- DO NOT SCALE DRAWINGS
 - ALL DIMENSIONS ARE IN MILLIMETERS UNLESS OTHERWISE STATED
 - ALL DIMENSIONS SHALL BE VERIFIED ON SITE BEFORE PROCEEDING WITH THE WORK
 - REPORT ANY DISCREPANCIES WITH CONTRACT DOCUMENTATION AND / OR CONSULTANTS' DRAWINGS

- LEGEND
- ① WARM GREY MIXED-BLEND BRICKWORK
 - ② DARK GREY METAL BALUSTRADE
 - ③ STEPPED COLOURED GLAZED BRICKWORK TO ENGAGED COLUMNS, NON-GLAZED WHITE CLAY SIDE FACING FORWARDS
 - ④ DARK GREY METAL LOUVRE
 - ⑤ DARK GREY ANGLED METAL PANEL
 - ⑥ DARK GREY STEPPED METAL PANEL
 - ⑦ DARK GREY DOUBLE-GLAZED INWARD OPENING ALUMINIUM FRAMED WINDOWS
 - ⑧ DARK GREY METAL SPANDREL PANELS

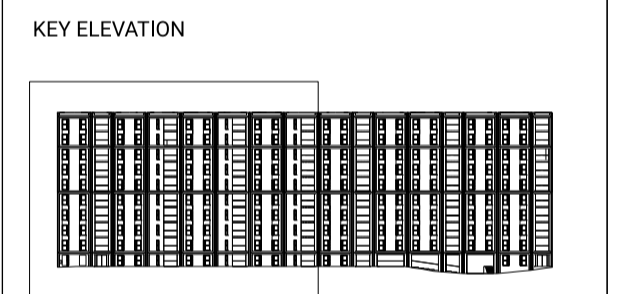


SEVENOAKS
GASHOLDER STATION

BLOCK ROTUNDA ELEVATION
(UNFOLDED) 01

DIRECTOR	MT	CHECKED	AG
DRAWN	JT	APPROVED	MT
PROJECT NO.	0330	FIRST ISSUE	19.03.2021
SCALE	1:200 @ A3 1:100 @ A1	REVISION	P01

DRAWING NO. 0330_3051

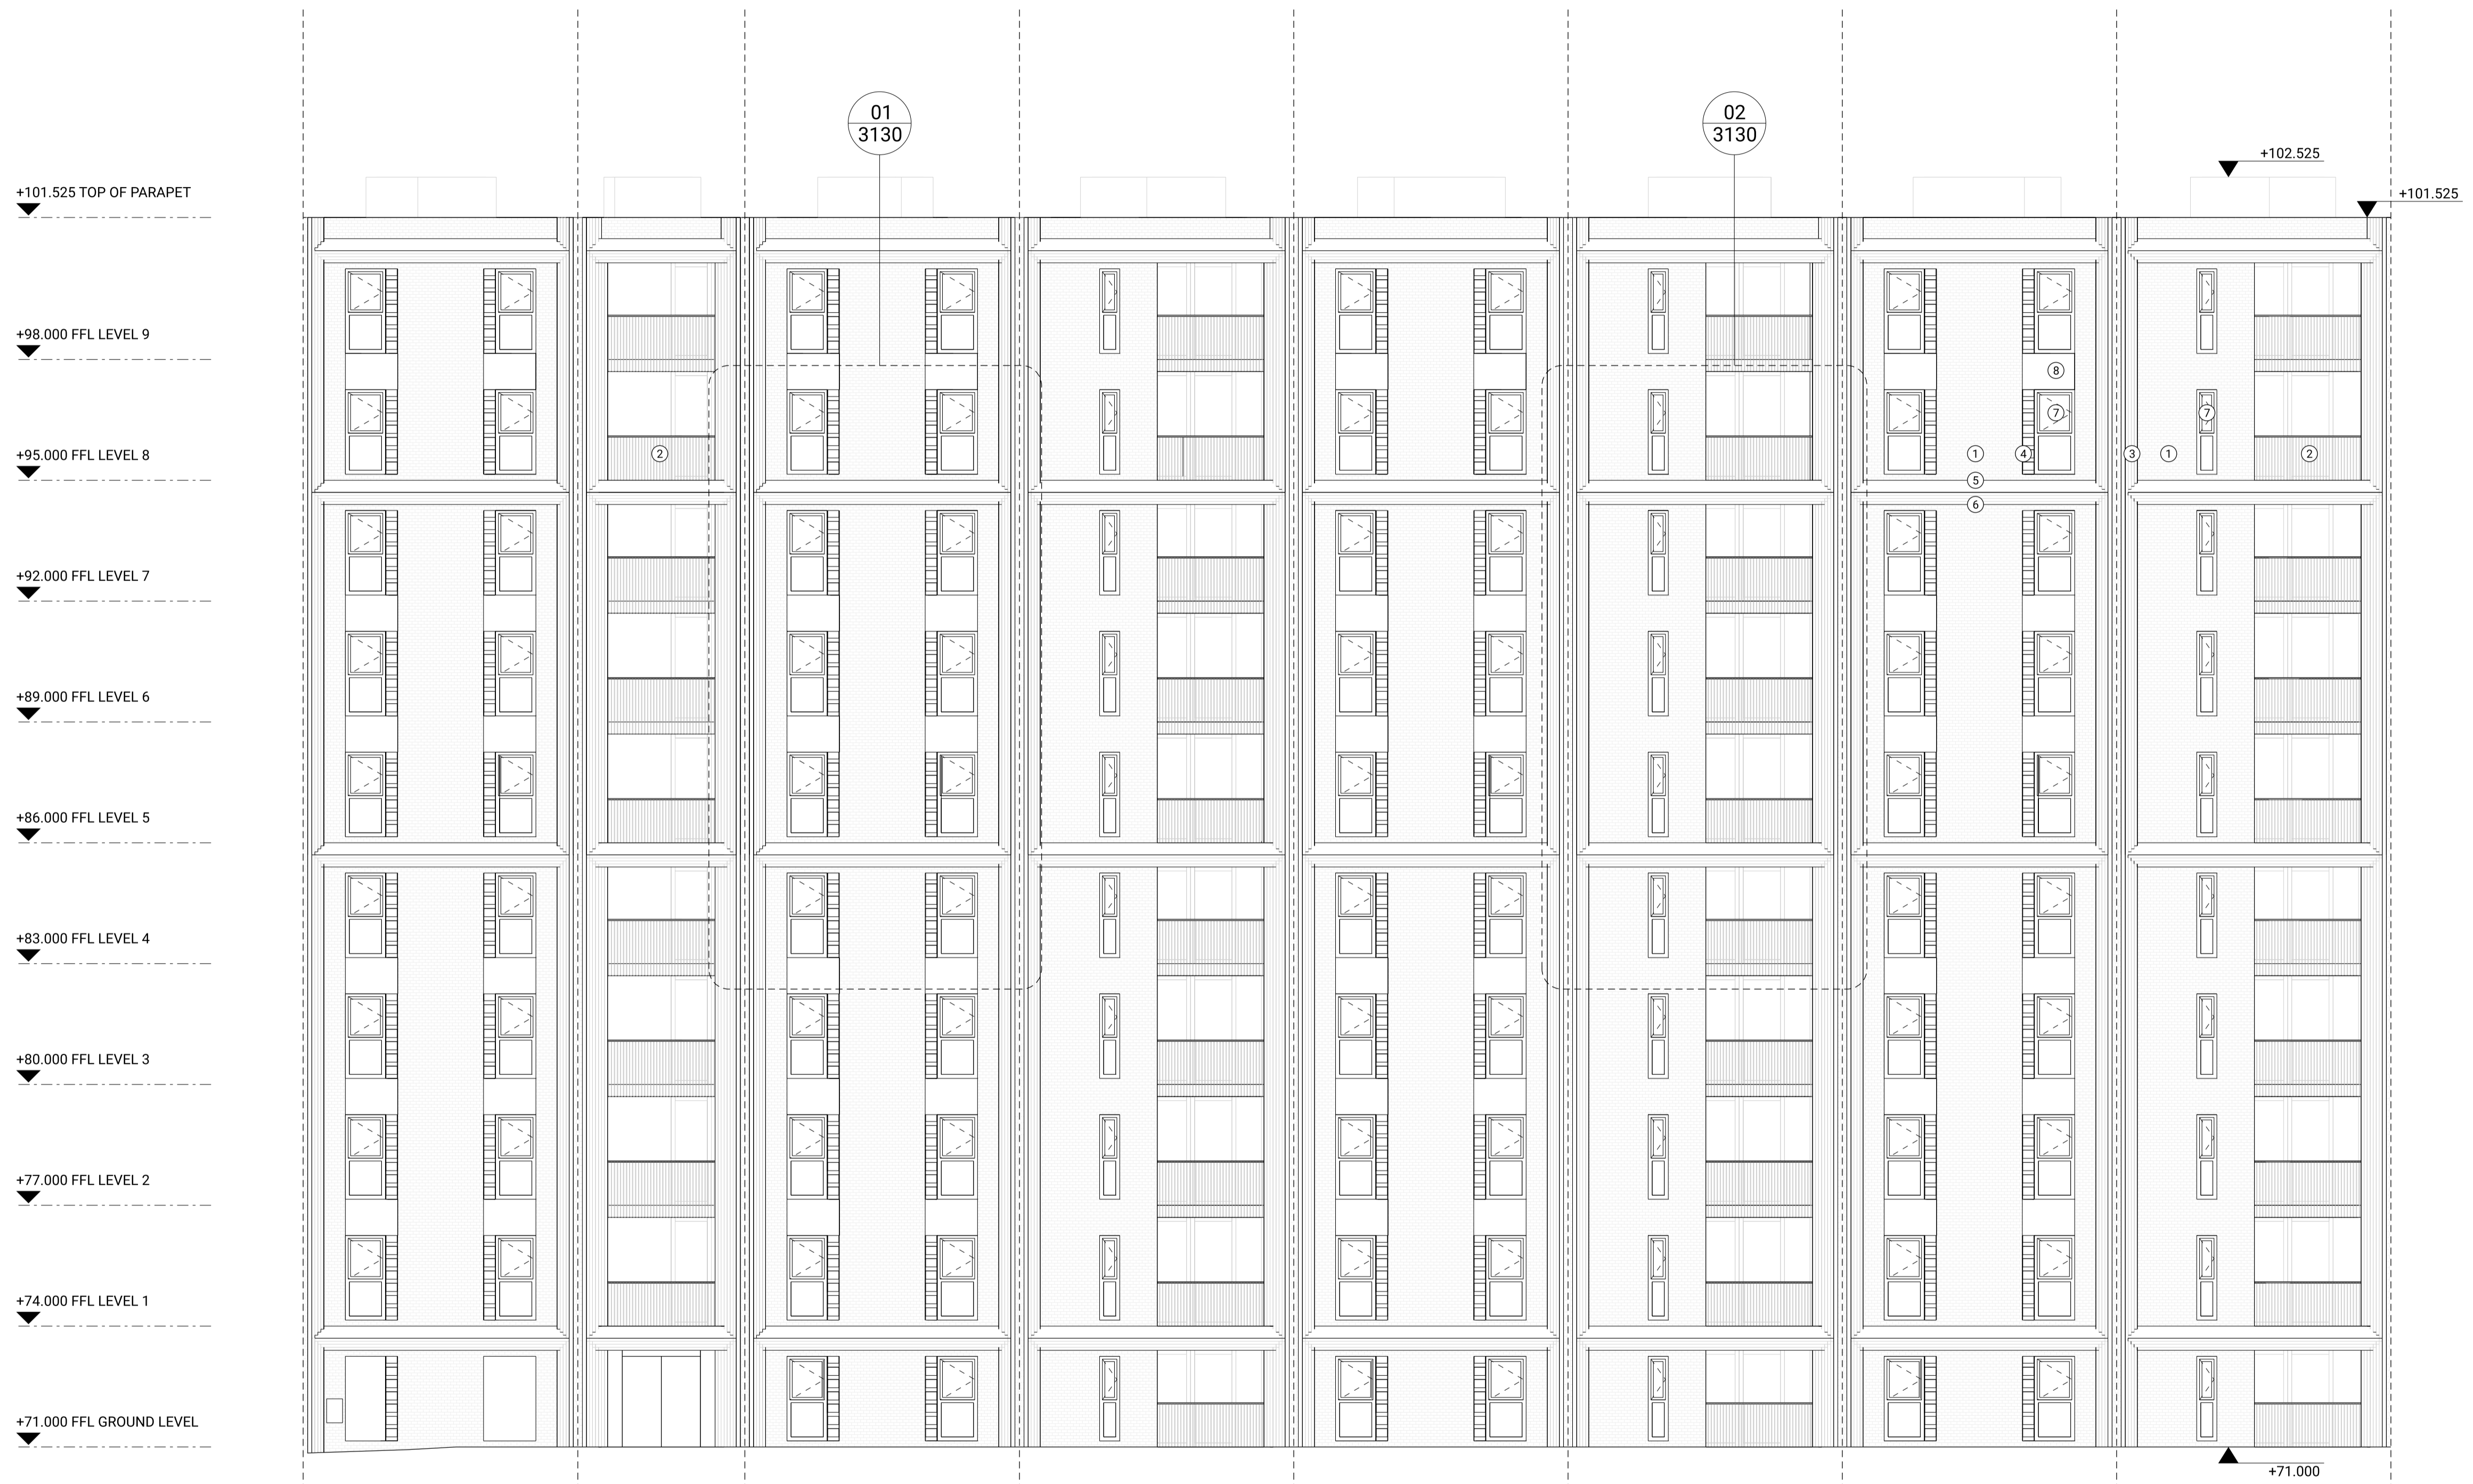

- ▼ +101.525 TOP OF PARAPET
- ▼ +98.000 FFL LEVEL 9
- ▼ +95.000 FFL LEVEL 8
- ▼ +92.000 FFL LEVEL 7
- ▼ +89.000 FFL LEVEL 6
- ▼ +86.000 FFL LEVEL 5
- ▼ +83.000 FFL LEVEL 4
- ▼ +80.000 FFL LEVEL 3
- ▼ +77.000 FFL LEVEL 2
- ▼ +74.000 FFL LEVEL 1
- ▼ +71.000 FFL GROUND LEVEL