



12 Cycle Store (2-tier rack)

Refuse

33 parking spaces

ISSUE	REVISION NOTE	DATE
P01	Planning Submission	19.03.2021

- GENERAL NOTES
- DO NOT SCALE DRAWINGS
  - ALL DIMENSIONS ARE IN MILLIMETERS UNLESS OTHERWISE STATED
  - ALL DIMENSIONS SHALL BE VERIFIED ON SITE BEFORE PROCEEDING WITH THE WORK
  - REPORT ANY DISCREPANCIES WITH CONTRACT DOCUMENTATION AND / OR CONSULTANTS' DRAWINGS

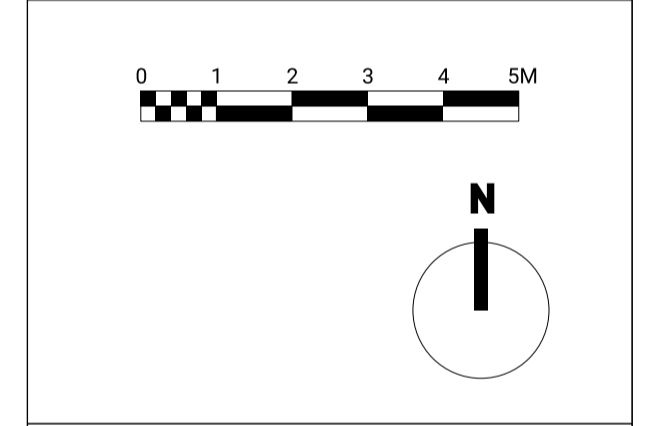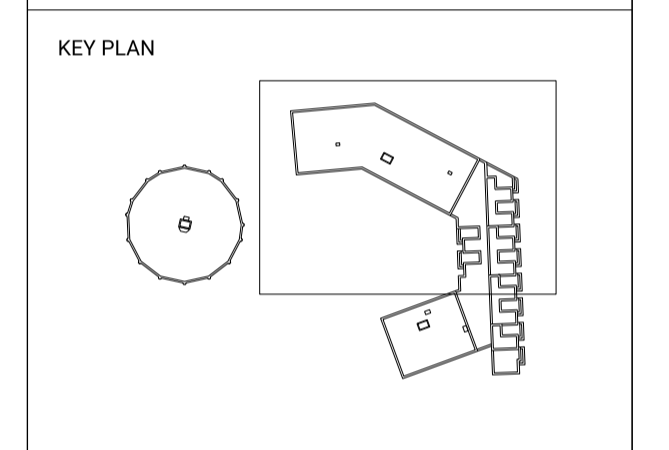

**SEVENOAKS GASHOLDER STATION**

**BLOCK PODIUM PLAN**

DIRECTOR	MT	CHECKED	AG
DRAWN	JT	APPROVED	MT
PROJECT NO.	0330	FIRST ISSUE	19.03.2021
SCALE	1:200 @ A3 1:100 @ A1	REVISION	P01
DRAWING NO.	0330_0901		