




GROUND FLOOR

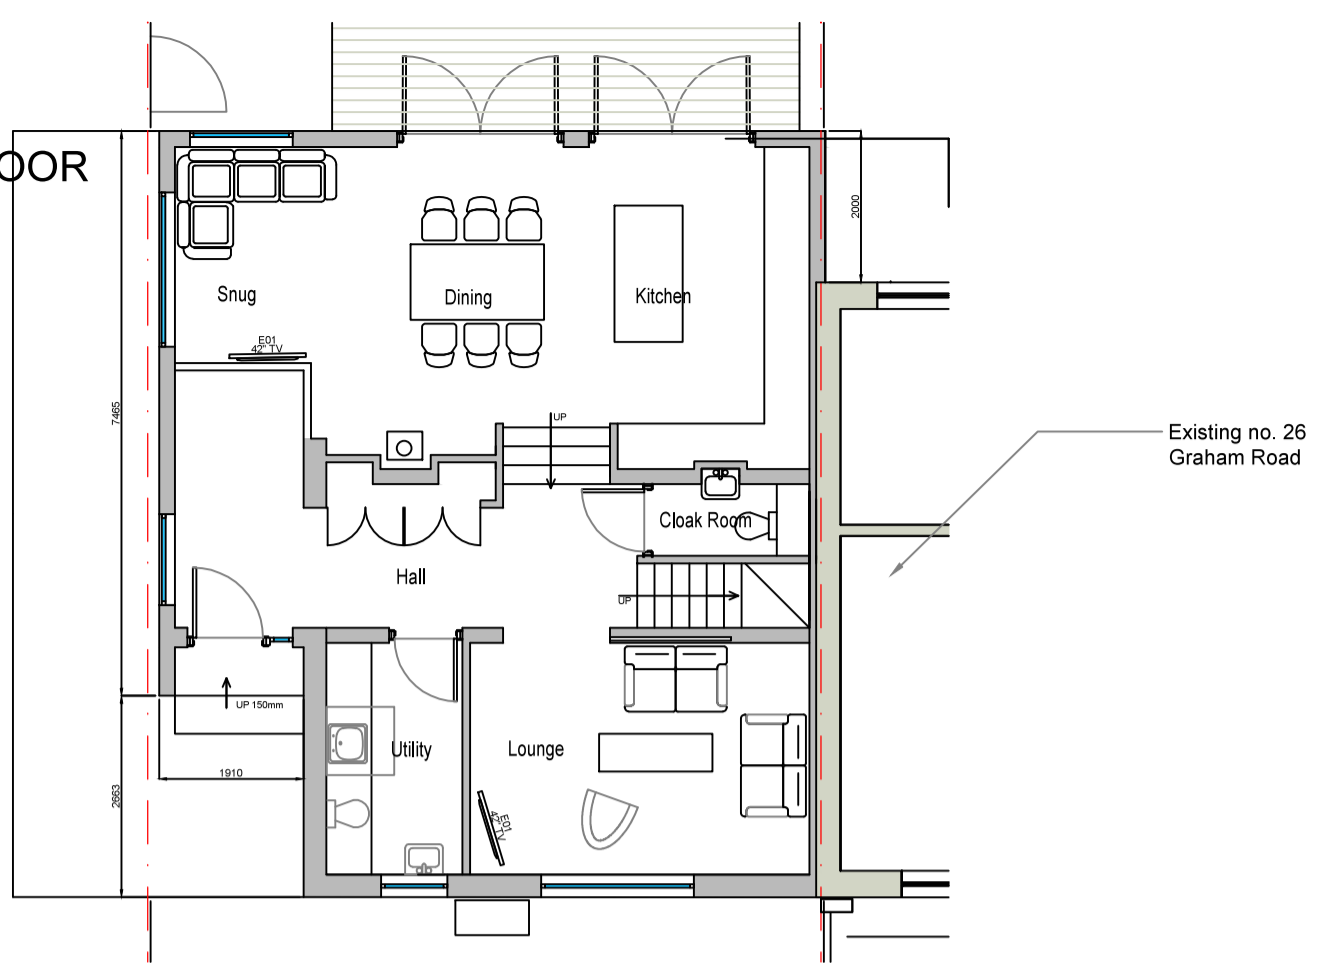

FIRST FLOOR

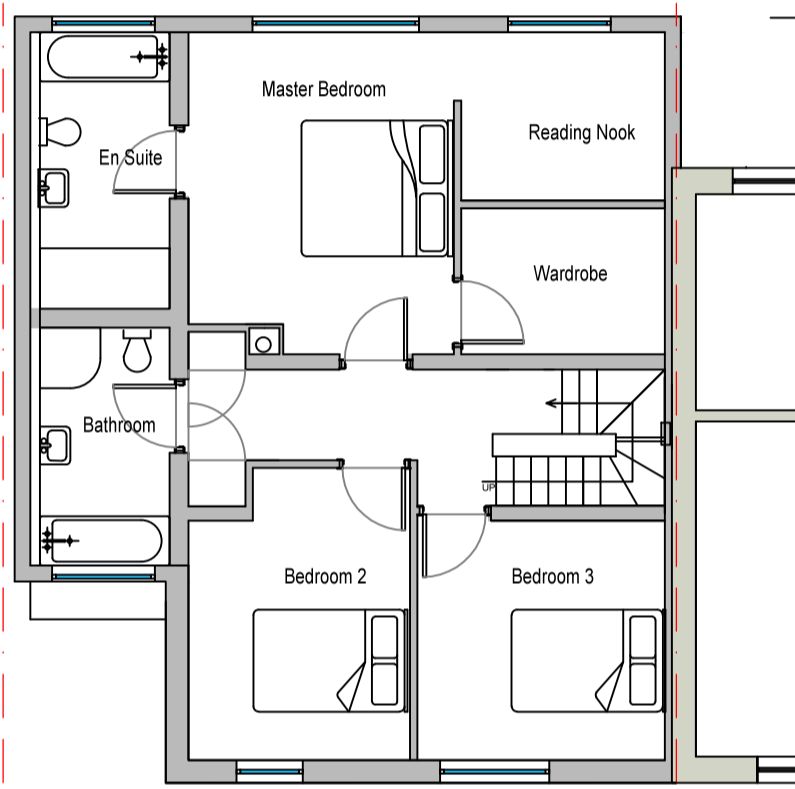



LOFT LEVEL

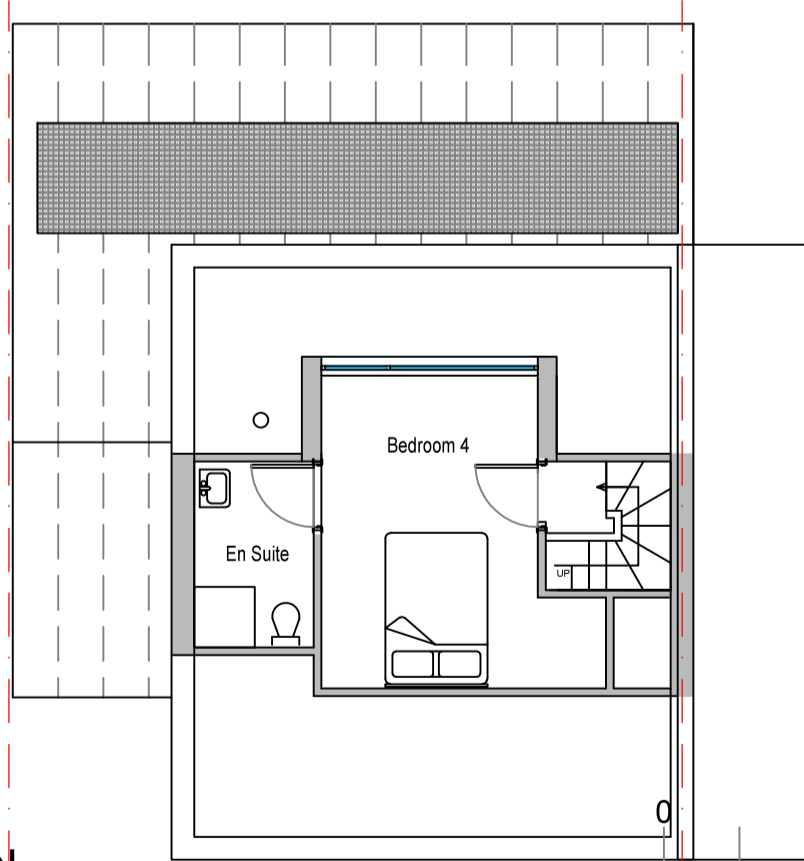

PROPOSED STACKING PLAN

1:100

Scale in metres - 1:100 scale bar

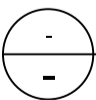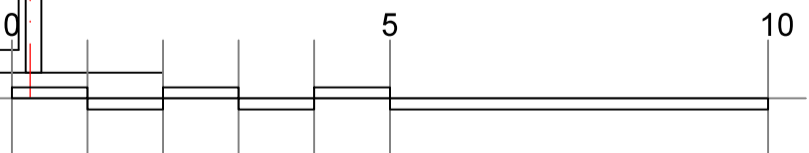

porcupine design
26 Muirpark
Drymen G63 0DX

07540 722 434
www.porcupinedesign.co.uk

DO NOT SCALE. Use figured dimensions only. All dimensions, spot levels and drainage positions to be checked on site by Contractor prior to construction. Any discrepancies to be reported back to Porcupine Design. Drawings to be read & fully understood before work commences. **IF IN DOUBT ASK.**

client
Miller Shaw
address
26 Graham Road, Killearn
title
Proposed Stacking Plan

date
18 12 20
drawn
SJK
checked
-
scale
1:100 @ A3

rev	description	date	by	checked

PLANNING

job number
6126 -G-PLA

dwg no
A200

rev