

See design statement accompanying applicati 284 urthe details of surface and foul water waste management



Existing Planting:
Staked local tree species planting, currently 1 - 2m in height. Ongoing management programme to thin as required.

tracks bedded on surface laid track ballast

decking


Below ground soakaway:

See design statement accompanying application for further details of surface and foul water waste management

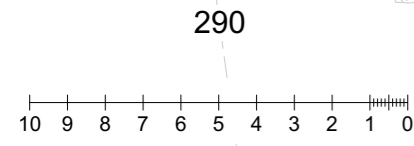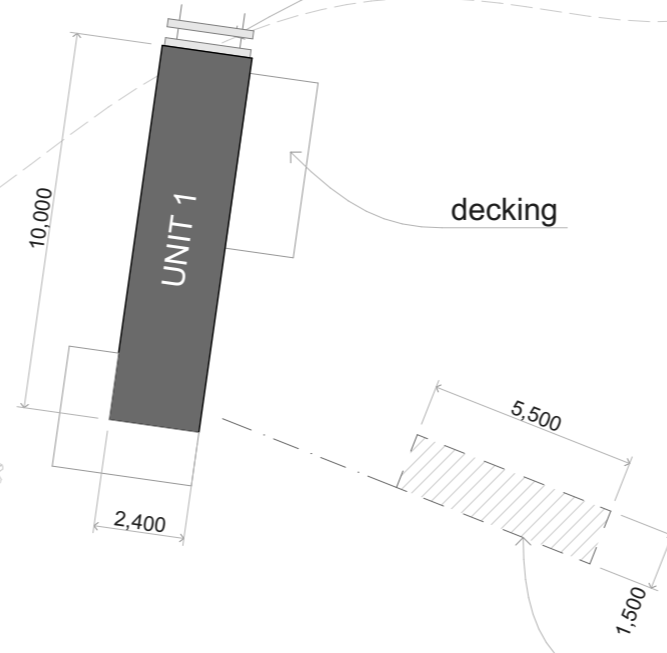

Proposed Site Plan - UNIT 1

Cherry Tree Glamping
Midbar Ltd

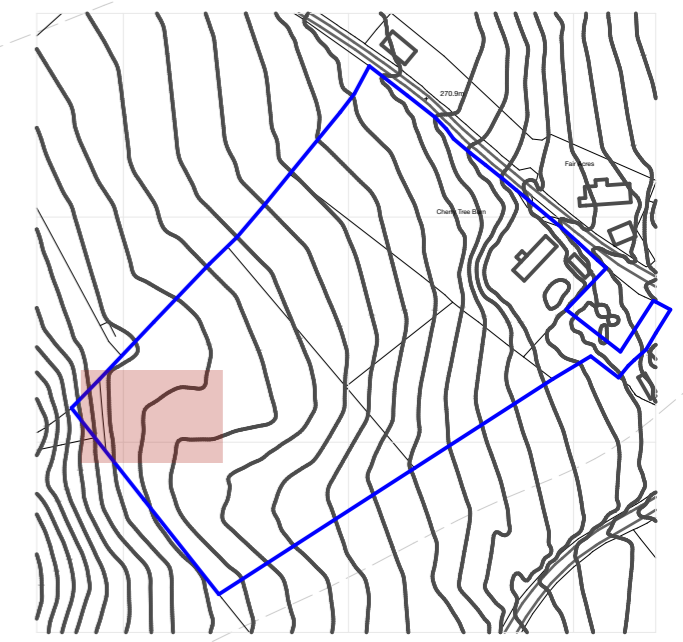

NIDUS ARCHITECTS
T. 01544 350550
E. hello@nidusarchitects.co.uk

282

project	number	rev
2107	PL.01	

1:200 @ A3