

tracks bedded on surface laid track ballast

decking

Railway carriage

UNIT 2

10,000

2,400


Unit 2 access path through trees

5,500

1,500

**Existing Planting:**  
Staked local tree species planting, currently 1 - 2m in height. Ongoing management programme to thin as required.

**Below ground soakaway:**  
See design statement accompanying applicati 284 urther details of surface and foul water waste management

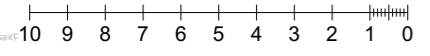

# Proposed Site Plan - UNIT 2