


# Compact toilet components

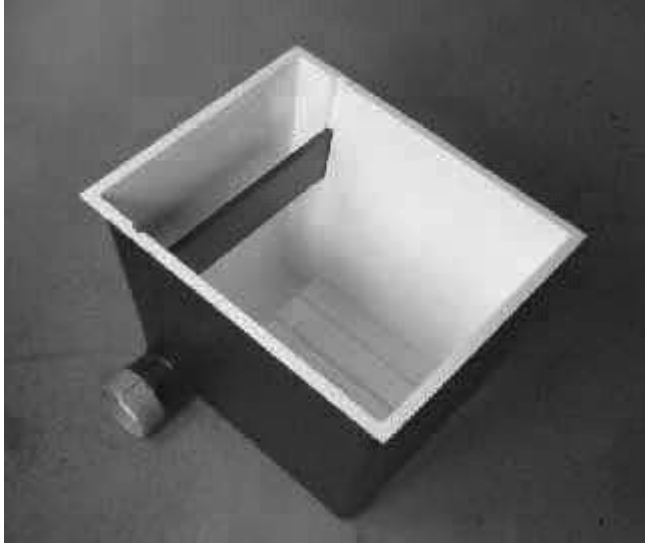

Base box uninstalled. Retaining board fitted.



Trug fitted – liner not shown.

In the NatSol premises. ►

A soak box has been fitted on the wall behind. This is an optional extra.



Liner fitted inside trug.



An uninstalled compact showing how the pedestal sits on the base box.

