


DOKIC JOINERY LTD
 FLUSH FIT WINDOW SECTIONS
 16mm UNITS

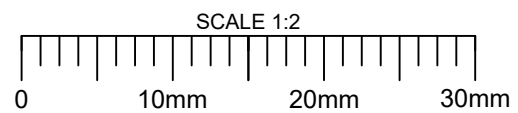

Revisions

**FLORIAN WINKLER
 ARCHITECT**

TEL: 01392 840002
 MOB: 07748515077
 Email: fphwinkler@googlemail.com
 Unit 1 Imbert Green Technology
 Park, Stoke Canon, Exeter EX5 4RJ

1 LOWER HAREFIELD LODGE

EXMOUTH ROAD

LYMPSTONE EX8 5LT

TIMBER WINDOW AND DOOR

PROFILE SECTIONS

Scale	1:2@A3
Date	26.02.21

J790 08 *

The contractor must verify all dimensions on site before making shop drawings or commencing work of any kind. No dimensions to be scaled from this drawing.