




this drawing is copyright © ia architecture.
 contractors must check all dimensions on site.
 only figured dimensions are to be worked from.
 discrepancies must be reported immediately.
 if in doubt, ask.

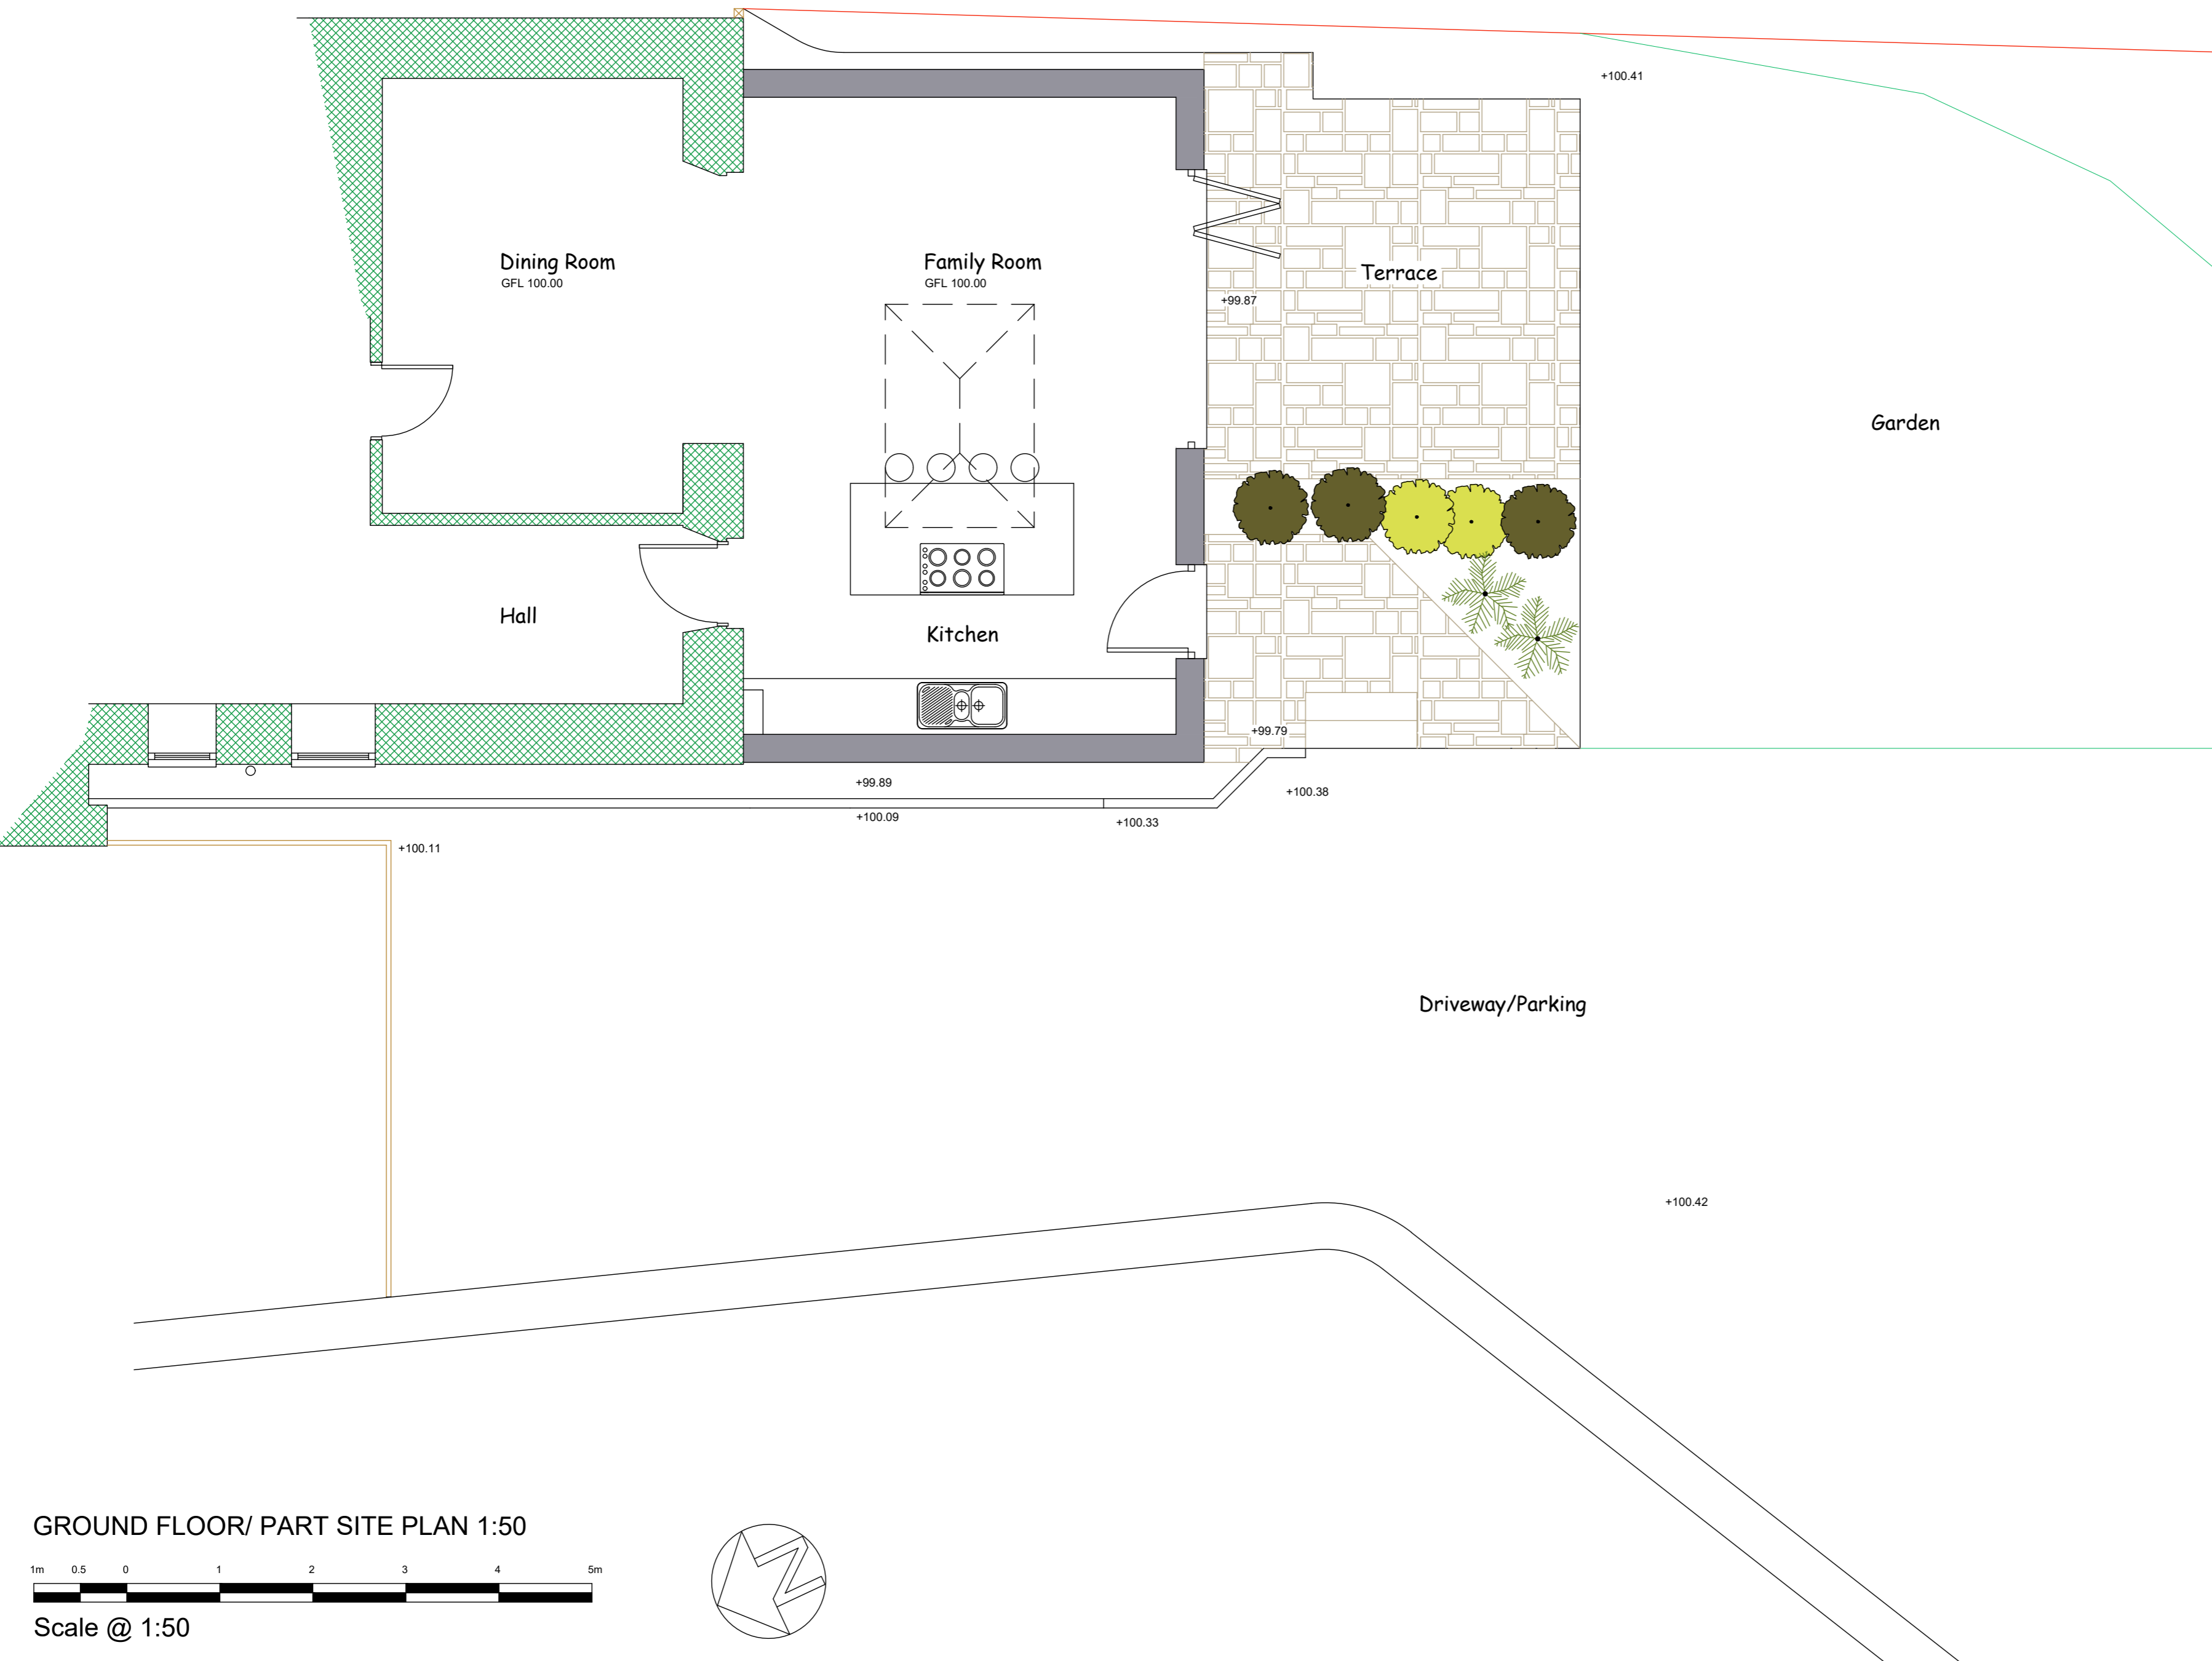

GROUND FLOOR/ PART SITE PLAN 1:50

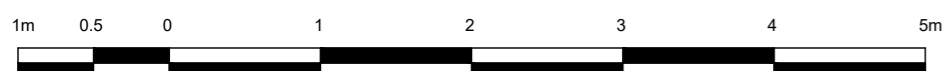

Scale @ 1:50

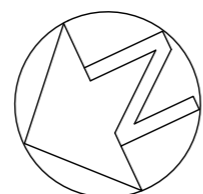

revisions

	Waterside House Falmouth Road Penryn Cornwall TR10 8BE
	Telephone 01326 372732 Mobile 07733 316315

client	PAUL GOODMAN	
project	ALTERATIONS & EXTENSION THE OLD POST OFFICE TREVERVA	
title	PROPOSED FLOOR PLAN/PART SITE PLAN	
scale	1:50 @ A2	
date	APR 2021	drawn IA
dwg	2110	P 01