



HIRSTEEL

Steel Stockholders
and Fabricators

www.hirsteel.co.uk tel. +44 (0)1252 545 081

Customer:

M POWELL

Job Number:


H478

Job Title:

12 ROWAN ROAD, LINDFORD.


Date:

07-12-20

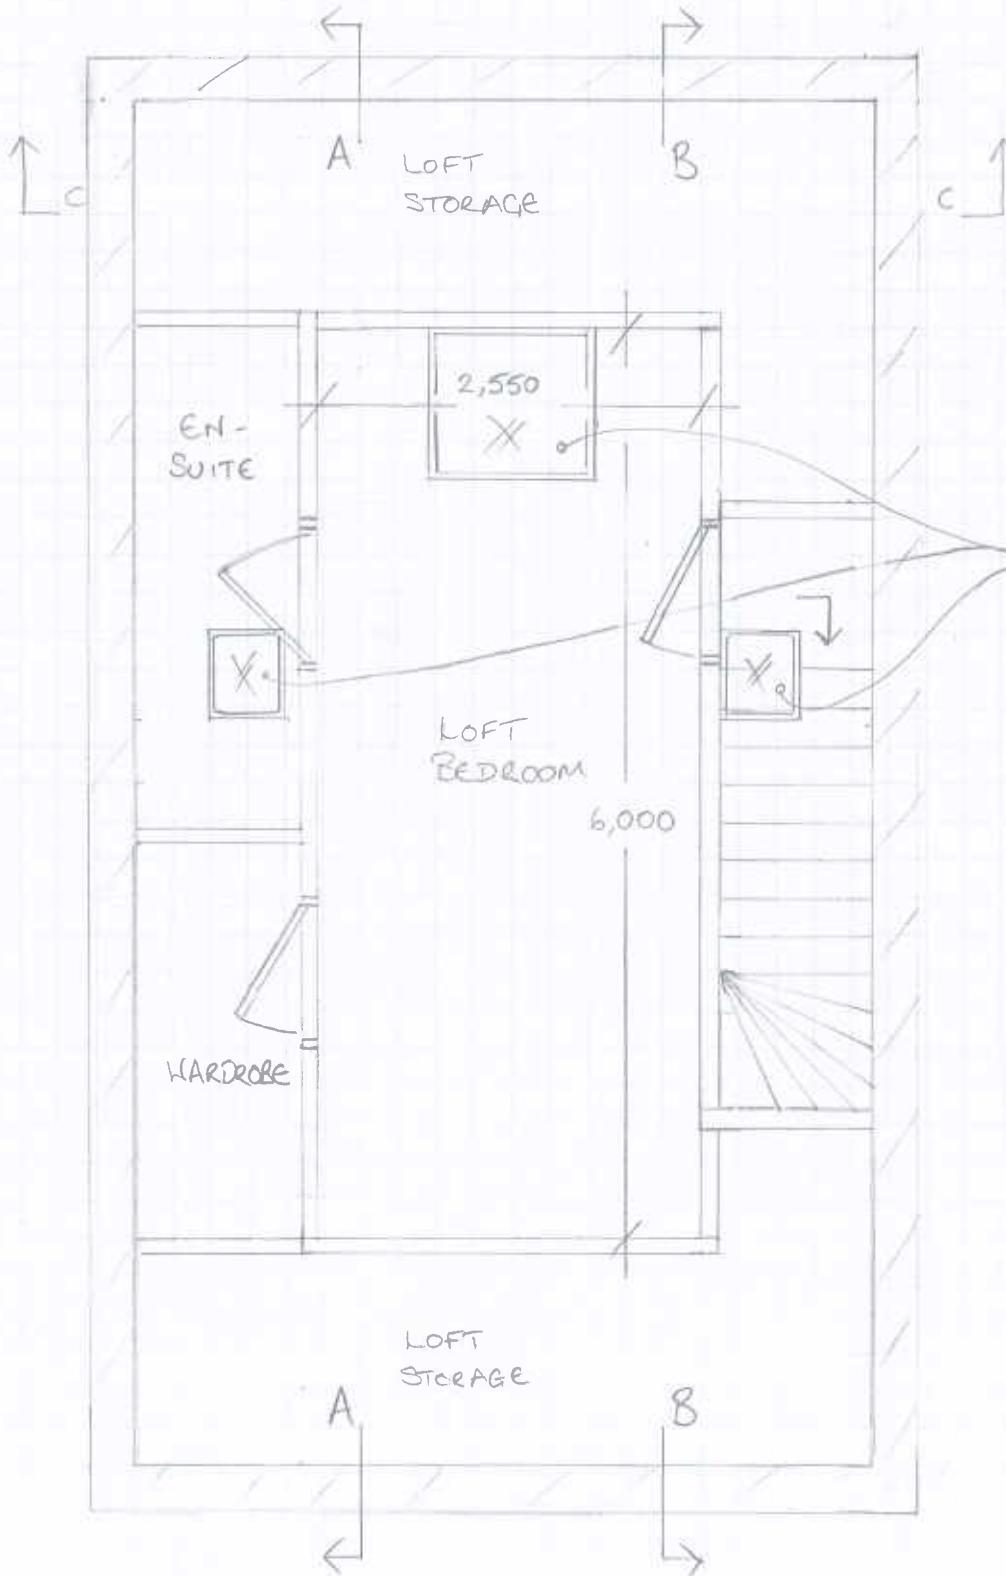

PROPOSED
LOFT PLAN

PROPOSED VELUX'S
IN ROOF

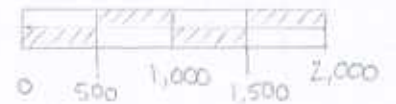

SCALE 1:50