




1m 5m 10m 1:100

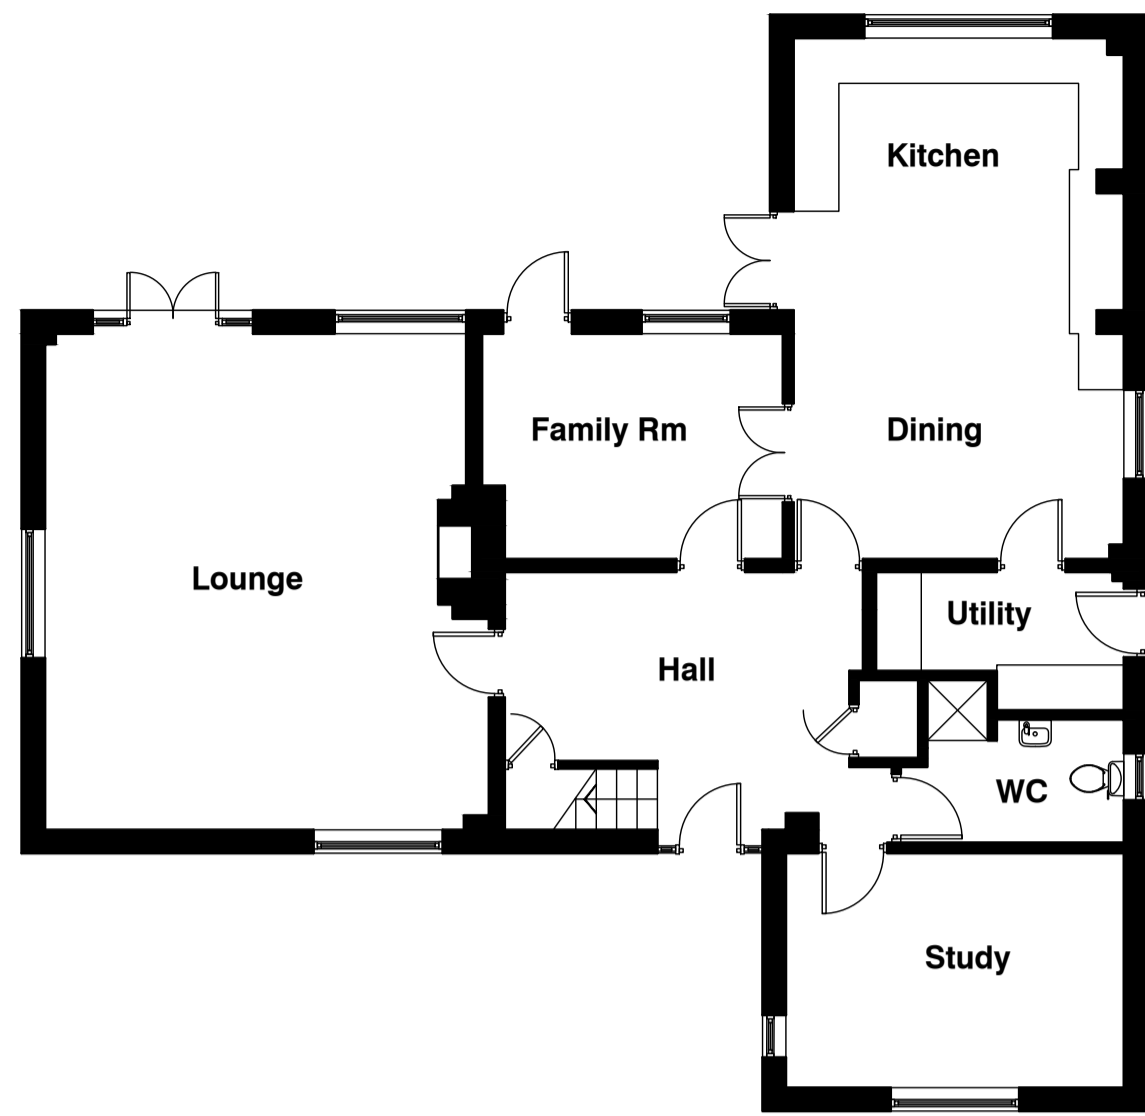

Ground Floor Plan as Existing

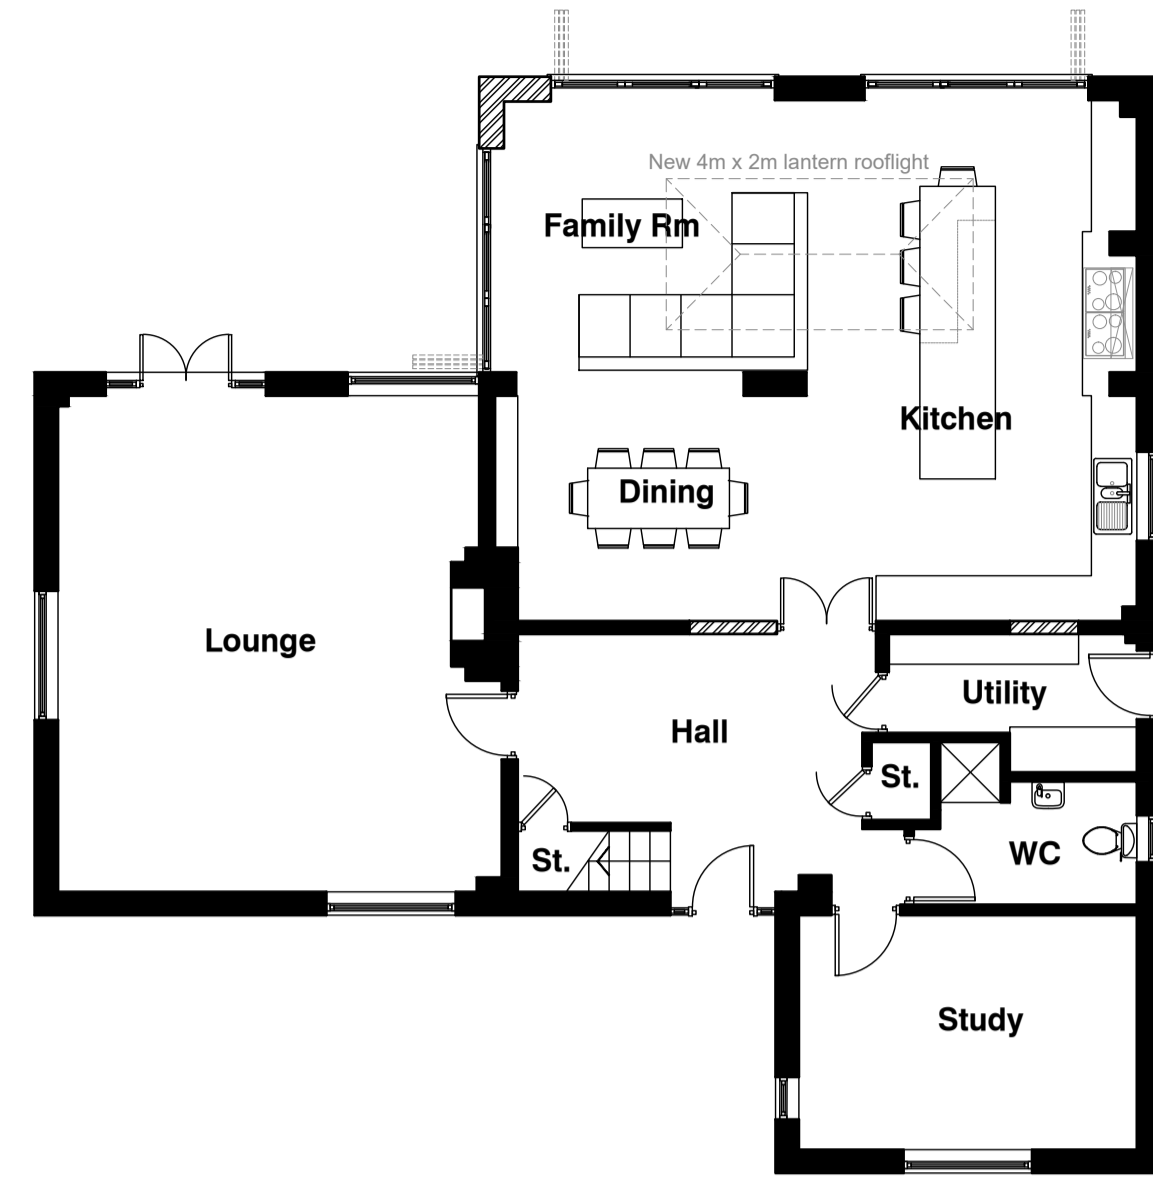


Ground Floor Plan as Proposed

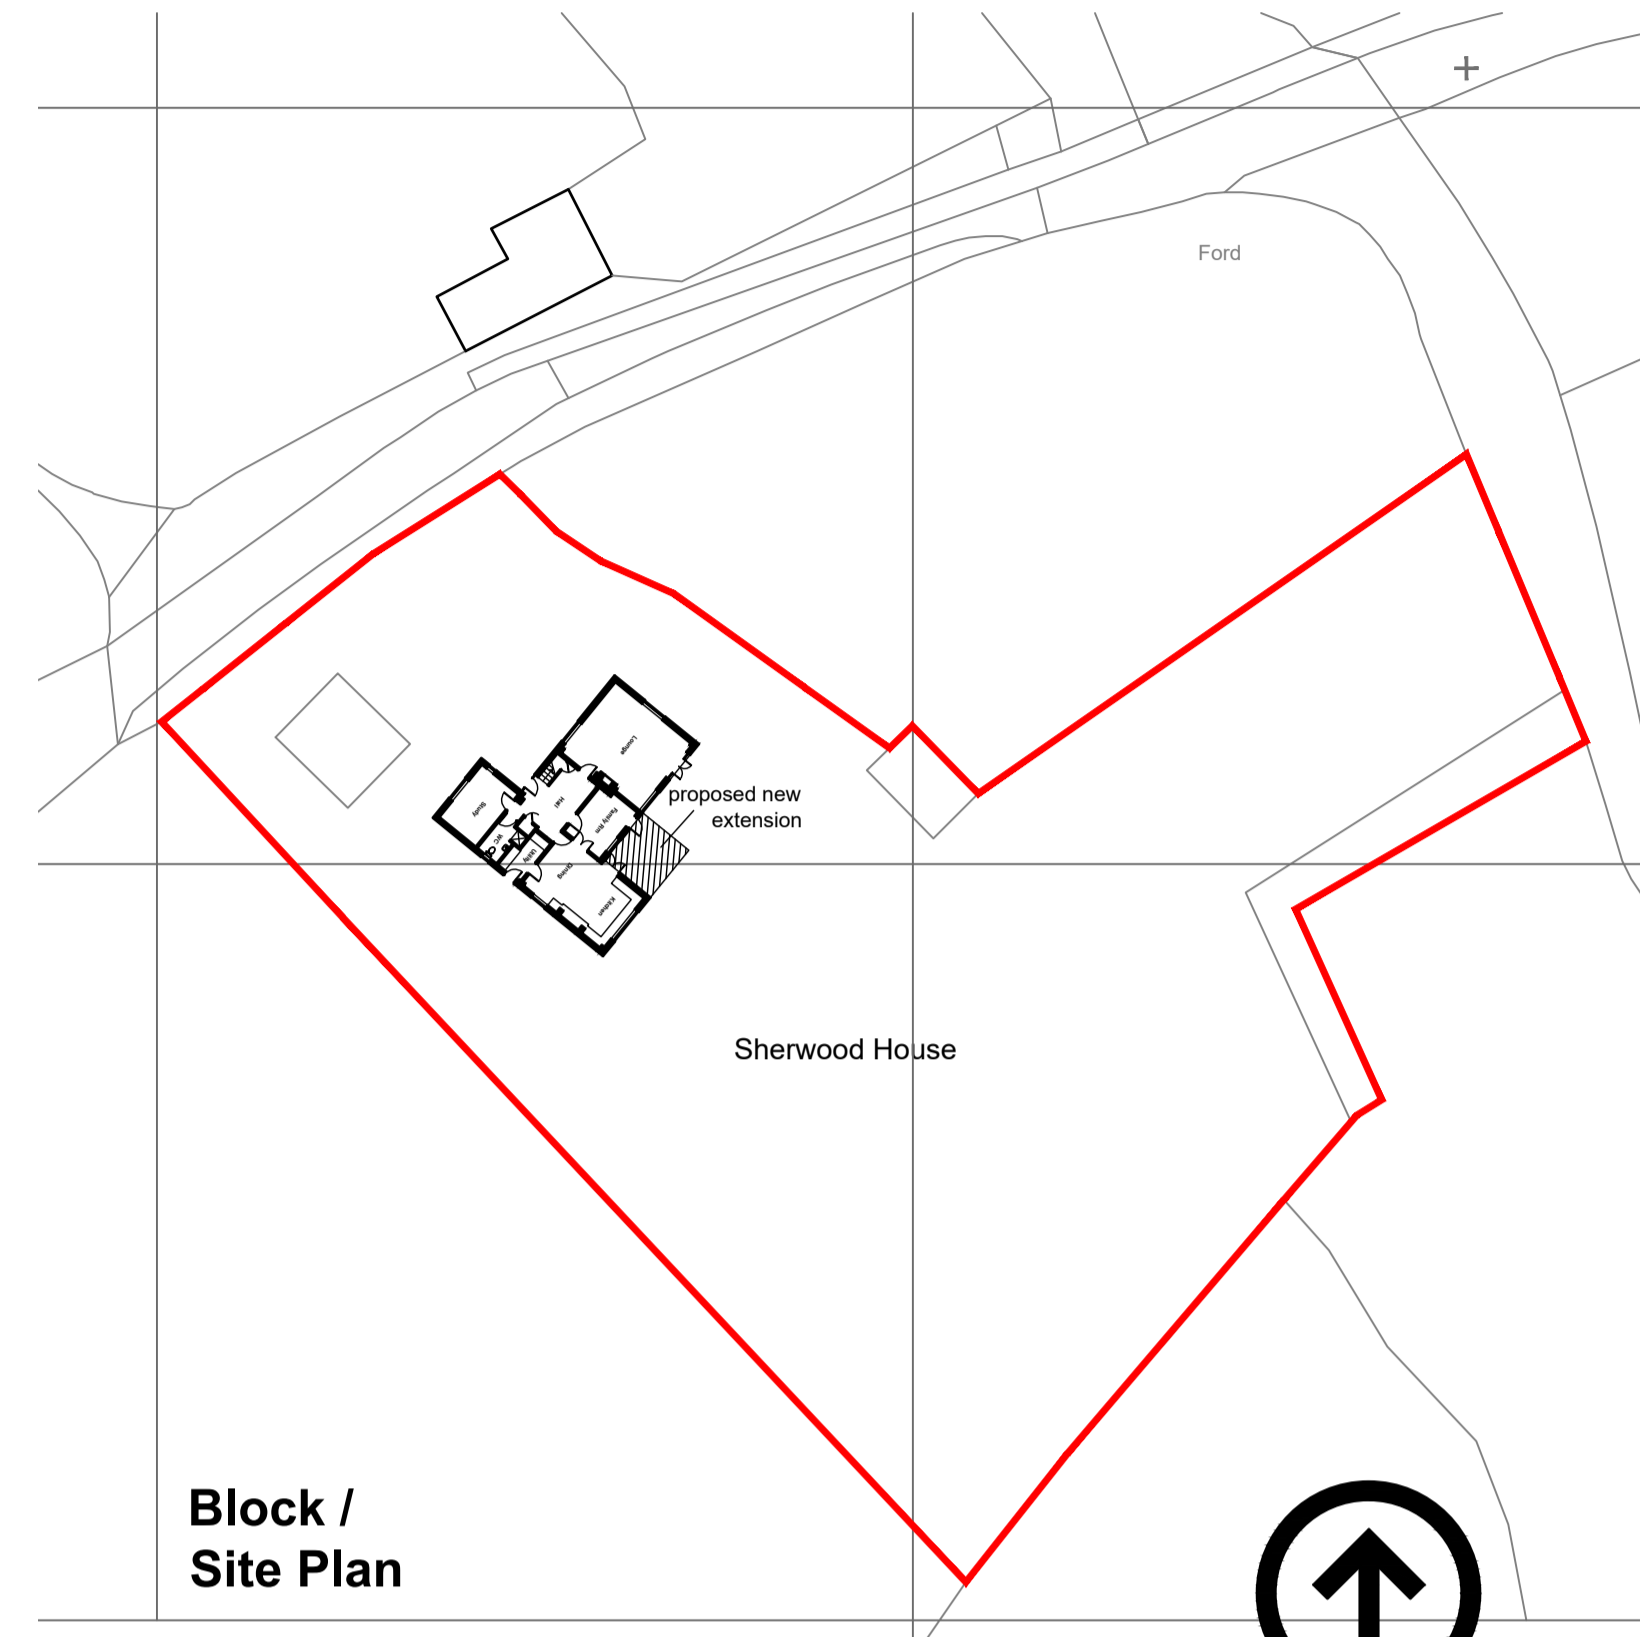

Block / Site Plan


5m 25m 50m 1:500

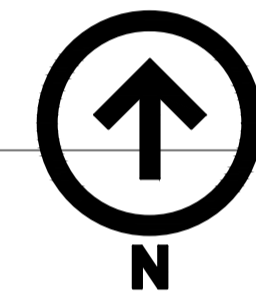

Part Side Elevation



Rear Elevation

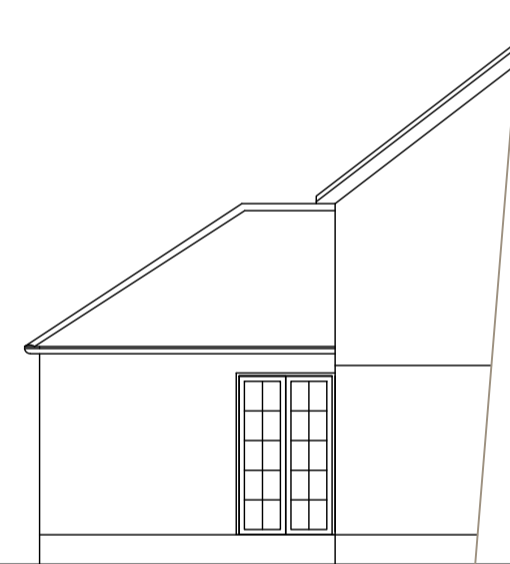

Part Side Elevation


Elevations as Existing



Part Side Elevation




Rear Elevation

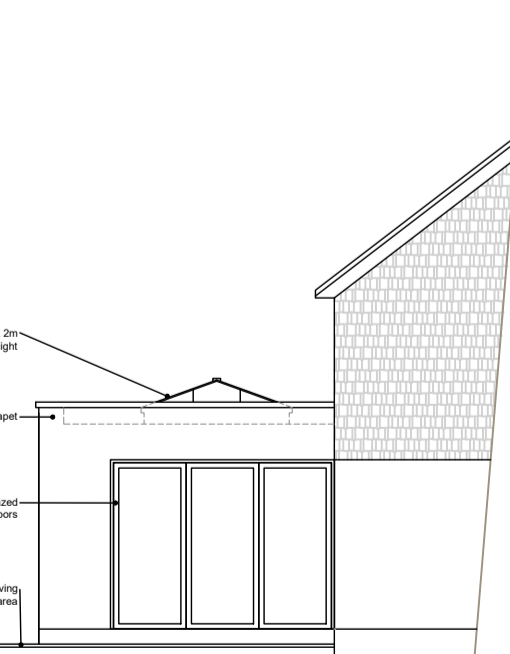


Part Side Elevation

Elevations as Proposed

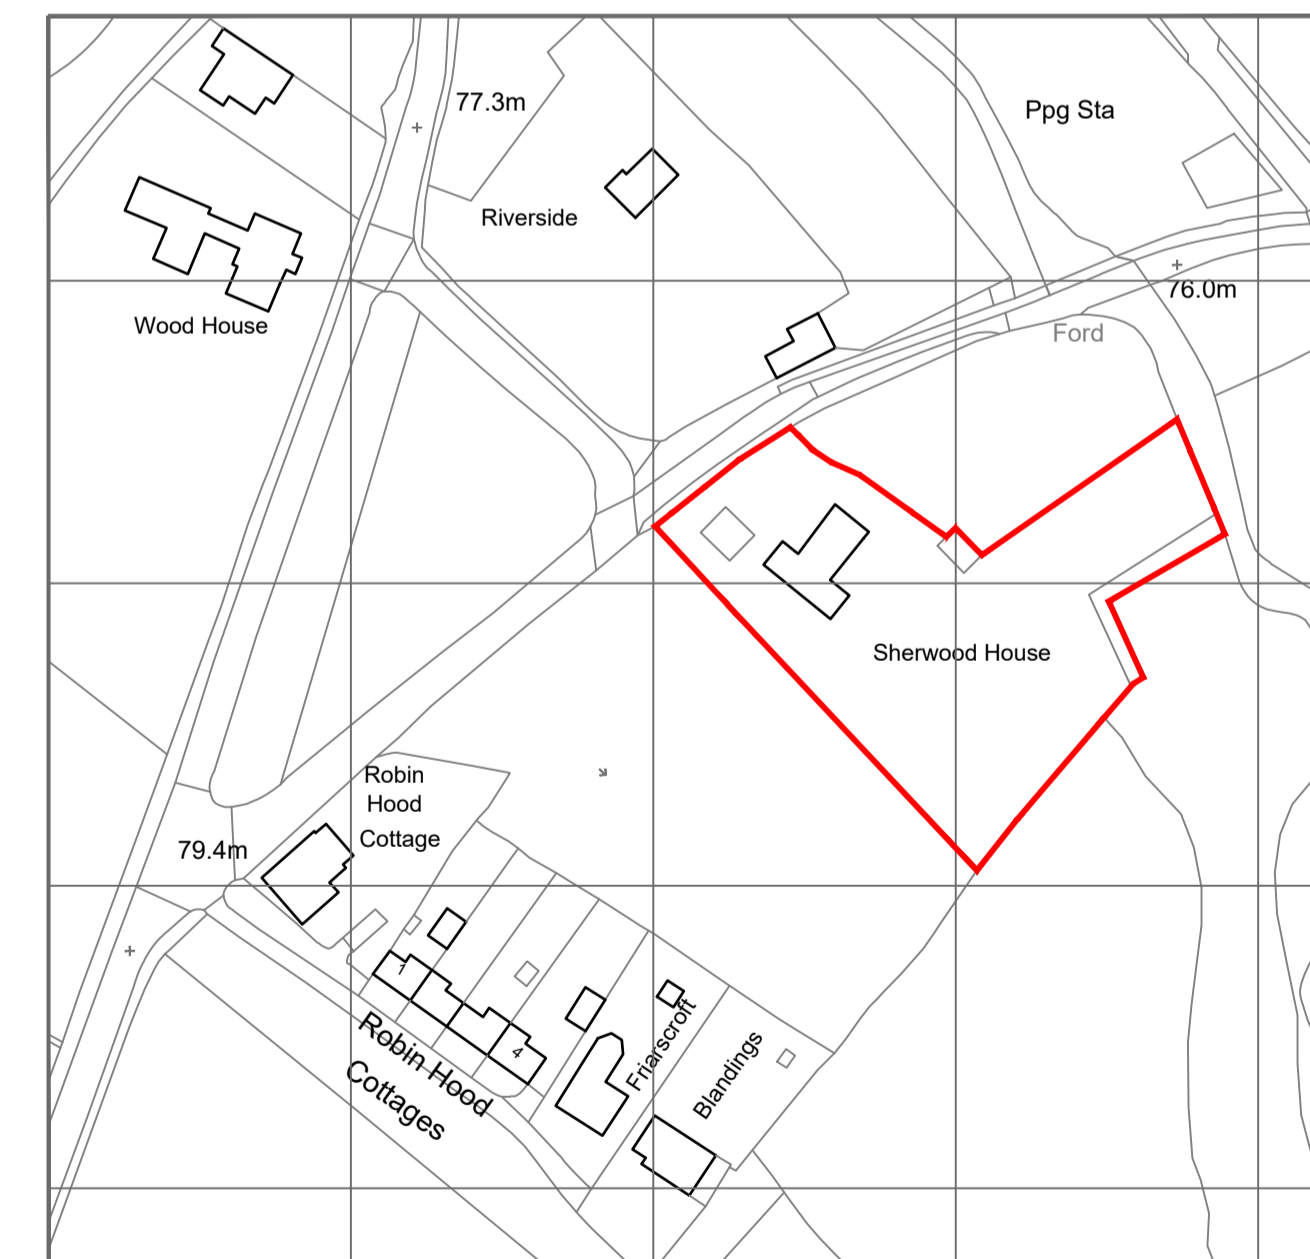


10m 50m 100m 1:1250

Location Plan 1:1250

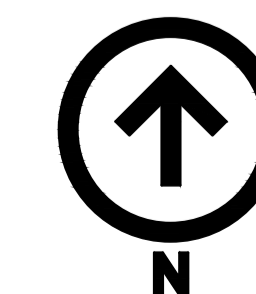

Do not scale this drawing. Figured dimensions only to be taken from this drawing. Contractor to check all dimensions on site prior to works commencing, any discrepancy should be referred to the Space M Studio

REVISION	DESCRIPTION	BY	DATE
A	Location plan amended to show OS copyright licence number	SH	27-04-21

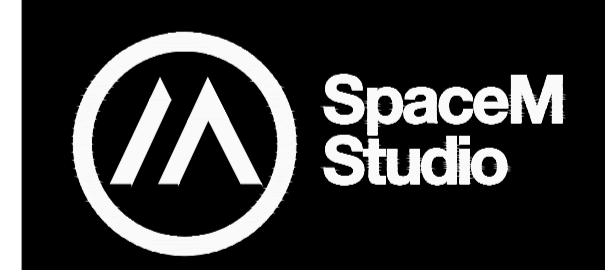

PROJECT
Sherwood House - Bordon

DESCRIPTION
Existing and Proposed Plans,
Elevations, Block Plan & Location Plan

NO 1709 | DATE Apr 2021
SCALE varies @A1 | NO 1709-100 A

Space M Studio Ltd, Coach House, 29 Birmingham Road,
Whitacre Heath, Warwickshire, B46 2ET, United Kingdom
Telephone +44 1675 466610
Website www.spacem.studio
Email info@spacem.studio