














01.01.01 EXISTING BASEMENT FLOOR
2009 Scale 1:50@A1 - 1:100@A3

<div>NOTE :</div> <div>1. THIS DRAWING IS THE COPYRIGHT OF CGTWORKS LTD AND MAY NOT BE REPRODUCED WITHOUT THEIR PRIOR PERMISSION.</div> <div>2. THIS DRAWING IS TO BE READ IN CONJUNCTION WITH ALL RELEVANT SUB-CONTRACTORS AND OTHER CGTWORKS DRAWINGS AND SPECIFICATION.</div> <div>3. THIS DRAWING IS NOT TO BE SCALED. SETTING OUT TO BE TO FIGURED DIMENSIONS OR AS AGREED ON SITE.</div> <div>4. THE SUB-CONTRACTORS SHALL CHECK DIMENSIONS AND DETAILS OF ALL EXISTING CONSTRUCTION PRIOR TO COMMENCING ANY WORKS. ANY DISCREPANCY SHALL BE REPORTED BEFORE PROCEEDING. SO THAT ADJUSTMENTS MAY BE MADE TO THE DESIGN IF AND AS NECESSARY.</div>	 ONE WAY SWITCH	<table><tr><th>NO.</th><th>ISSUE</th><th>DATE</th><th>BY</th></tr><tr><td> </td><td> </td><td> </td><td> </td></tr><tr><td> </td><td> </td><td> </td><td> </td></tr><tr><td> </td><td> </td><td> </td><td> </td></tr><tr><td> </td><td> </td><td> </td><td> </td></tr><tr><td> </td><td> </td><td> </td><td> </td></tr><tr><td> </td><td> </td><td> </td><td> </td></tr><tr><td> </td><td> </td><td> </td><td> </td></tr><tr><td> </td><td> </td><td> </td><td> </td></tr><tr><td> </td><td> </td><td> </td><td> </td></tr></table>	NO.	ISSUE	DATE	BY																																				
	NO.		ISSUE	DATE	BY																																					
 TWO WAY SWITCH	
 THREE WAY SWITCH	
 LOW ONE WAY SWITCH	
 SINGLE SOCKET	
 HIGH SINGLE SOCKET	
 TV SOCKET	
 INTERNET SOCKET	
 WIFI BOX	
 FIRE ALLARM	
		<table><tr><th>NO.</th><th>ISSUE</th><th>DATE</th><th>BY</th></tr><tr><td> </td><td> </td><td> </td><td> </td></tr><tr><td> </td><td> </td><td> </td><td> </td></tr><tr><td> </td><td> </td><td> </td><td> </td></tr><tr><td> </td><td> </td><td> </td><td> </td></tr><tr><td> </td><td> </td><td> </td><td> </td></tr><tr><td> </td><td> </td><td> </td><td> </td></tr><tr><td> </td><td> </td><td> </td><td> </td></tr><tr><td> </td><td> </td><td> </td><td> </td></tr><tr><td> </td><td> </td><td> </td><td> </td></tr></table>	NO.	ISSUE	DATE	BY																																				
NO.	ISSUE	DATE	BY																																							
<div>CGTWORKS</div> <div>ARCHITECTURE & CONSTRUCTION SOLUTIONS</div> <div>Unit 54/55 Kingspark Business Centre 152-178 Kingston Road KT3 3ST</div> <div>www.cgtworks.co.uk - info@cgtworks.co.uk - +44 (0) 208 127 0690</div>		<table><tr><td colspan="2">PROJECT:</td></tr><tr><td colspan="2">38 GROSVENOR GARDENS</td></tr><tr><td colspan="2">SW1W 0TT</td></tr></table>	PROJECT:		38 GROSVENOR GARDENS		SW1W 0TT																																			
PROJECT:	
38 GROSVENOR GARDENS	
SW1W 0TT	
<table><tr><td colspan="2">TITLE:</td></tr><tr><td colspan="2">EXISTING BASEMENT FLOOR</td></tr></table>		TITLE:		EXISTING BASEMENT FLOOR		<table><tr><td colspan="2">DRAWING NUMBER</td></tr><tr><td colspan="2">2009.01</td></tr><tr><td colspan="2">SHEET</td></tr><tr><td colspan="2">01</td></tr></table>	DRAWING NUMBER		2009.01		SHEET		01																													
TITLE:	
EXISTING BASEMENT FLOOR	
DRAWING NUMBER	
2009.01	
SHEET	
01	
<table><tr><td colspan="2">SCALE</td></tr><tr><td colspan="2">1:50@A1 - 1:100@A3</td></tr></table>		SCALE		1:50@A1 - 1:100@A3		<table><tr><td colspan="2">REVISION</td></tr><tr><td colspan="2"> </td></tr></table>	REVISION																																			
SCALE	
1:50@A1 - 1:100@A3	
REVISION	
<table><tr><td colspan="2">CLIENT:</td></tr><tr><td colspan="2"> </td></tr></table>		CLIENT:				<table><tr><td colspan="2">PREPARED BY: AM</td></tr><tr><td colspan="2">DATE: 01/09/2020</td></tr><tr><td colspan="2">CHECKED BY: NC</td></tr><tr><td colspan="2">SIZE: A1</td></tr><tr><td colspan="2">APPROVED BY:</td></tr><tr><td colspan="2">CORR. FILE</td></tr></table>	PREPARED BY: AM		DATE: 01/09/2020		CHECKED BY: NC		SIZE: A1		APPROVED BY:		CORR. FILE																									
CLIENT:	
PREPARED BY: AM	
DATE: 01/09/2020	
CHECKED BY: NC	
SIZE: A1	
APPROVED BY:	
CORR. FILE	
<table><tr><td colspan="2">AUTOCAD FILENAME:</td></tr><tr><td colspan="2"> </td></tr><tr><td colspan="2">AUTOCAD PROJECT DIR:</td></tr><tr><td colspan="2"> </td></tr></table>		AUTOCAD FILENAME:				AUTOCAD PROJECT DIR:				<div></div>																																
AUTOCAD FILENAME:	
AUTOCAD PROJECT DIR:	



01.02.01 EXISTING GROUND FLOOR
2009 Scale 1:50@A1 - 1:100@A3
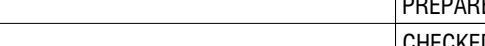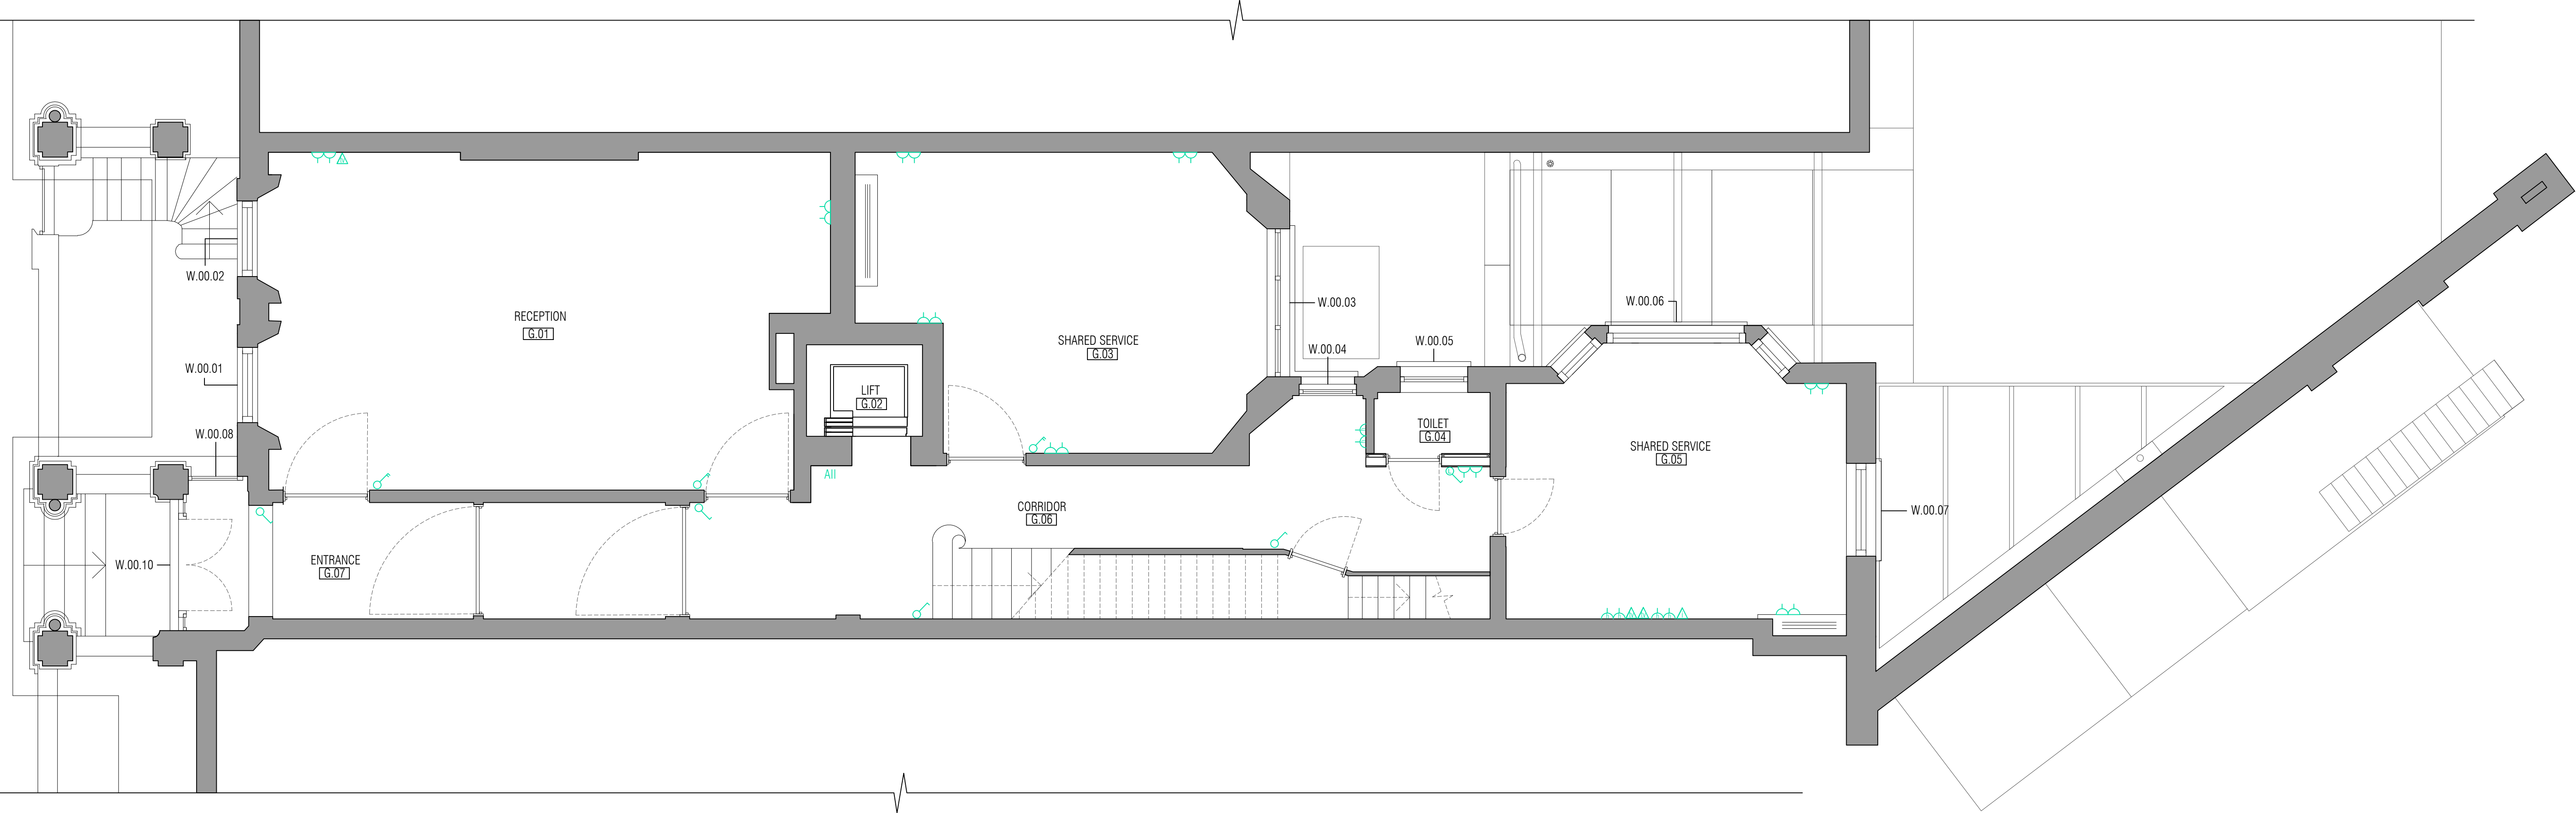
<div>NOTE :</div> <div>1. THIS DRAWING IS THE COPYRIGHT OF CGTWORKS LTD AND MAY NOT BE REPRODUCED WITHOUT THEIR PRIOR PERMISSION.</div> <div>2. THIS DRAWING IS TO BE READ IN CONJUNCTION WITH ALL RELEVANT SUB-CONTRACTORS AND OTHER CGTWORKS DRAWINGS AND SPECIFICATION.</div> <div>3. THIS DRAWING IS NOT TO BE SCALED. SETTING OUT TO BE TO FIGURED DIMENSIONS OR AS AGREED ON SITE.</div> <div>4. THE SUB-CONTRACTORS SHALL CHECK DIMENSIONS AND DETAILS OF ALL EXISTING CONSTRUCTION PRIOR TO COMMENCING ANY WORKS. ANY DISCREPANCY SHALL BE REPORTED BEFORE PROCEEDING. SO THAT ADJUSTMENTS MAY BE MADE TO THE DESIGN IF AND AS NECESSARY.</div>	<div>ONE WAY SWITCH</div> <div>TWO WAY SWITCH</div> <div>THREE WAY SWITCH</div> <div>LOW ONE WAY SWITCH</div> <div>SINGLE SOCKET</div> <div>HIGH SINGLE SOCKET</div> <div>TV SOCKET</div> <div>INTERNET SOCKET</div> <div>WIFI BOX</div> <div>FIRE ALLARM</div>	NO.	ISSUE	DATE	BY	NO.	ISSUE	DATE	BY	NO.	ISSUE	DATE	BY	<div>CGTWORKS</div> <div>ARCHITECTURE & CONSTRUCTION SOLUTIONS</div> <div>Unit 54/55 Kingspark Business Centre 152-178 Kingston Road KT3 3ST</div> <div>www.cgtworks.co.uk - info@cgtworks.co.uk - +44 (0) 208 127 0690</div> <div>PROJECT:</div> <div>38 GROSVENOR GARDENS</div> <div>SW1W 0TT</div>	<div>TITLE:</div> <div>EXISTING GROUND FLOOR</div> <div>CLIENT:</div> <div>REPLY</div>	DRAWING NUMBER	SHEET
																2009.01	02
																SCALE	REVISION
																1:50@A1 - 1:100@A3	
																PREPARED BY: AM	DATE: 01/09/2020
																CHECKED BY: NC	SIZE: A1
																APPROVED BY:	CORR. FILE
																AUTOCAD FILENAME:	
																AUTOCAD PROJECT DIR:	

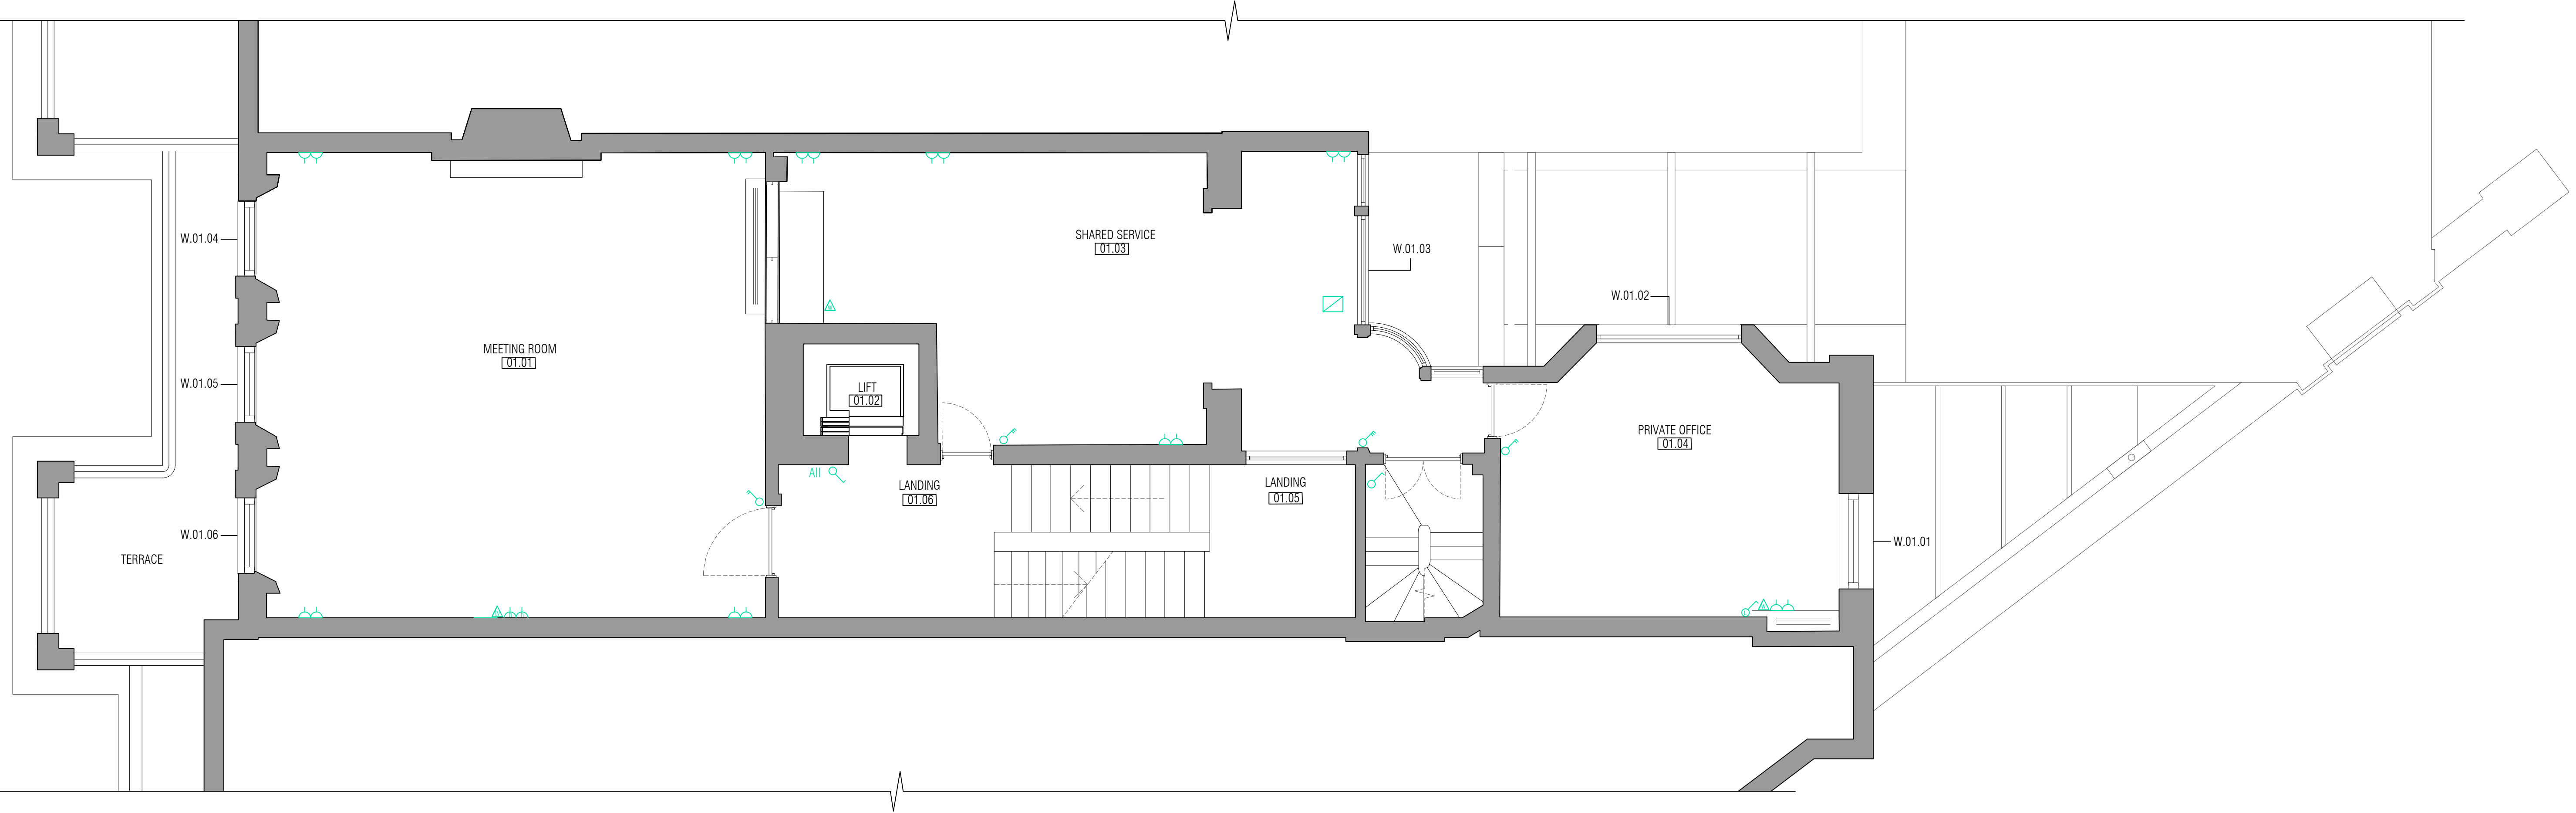

01.03.01 EXISTING FIRST FLOOR
2009 Scale 1:50@A1 - 1:100@A3

NOTE :

1. THIS DRAWING IS THE COPYRIGHT OF CGTWORKS LTD AND MAY NOT BE REPRODUCED WITHOUT THEIR PRIOR PERMISSION.

2. THIS DRAWING IS TO BE READ IN CONJUNCTION WITH ALL RELEVANT SUB-CONTRACTORS AND OTHER CGTWORKS DRAWINGS AND SPECIFICATION.

3. THIS DRAWING IS NOT TO BE SCALED. SETTING OUT TO BE TO FIGURED DIMENSIONS OR AS AGREED ON SITE.

4. THE SUB-CONTRACTORS SHALL CHECK DIMENSIONS AND DETAILS OF ALL EXISTING CONSTRUCTION PRIOR TO COMMENCING ANY WORKS. ANY DISCREPANCY SHALL BE REPORTED BEFORE PROCEEDING. SO THAT ADJUSTMENTS MAY BE MADE TO THE DESIGN IF AND AS NECESSARY.

ONE WAY SWITCH

TWO WAY SWITCH

THREE WAY SWITCH

LOW ONE WAY SWITCH

SINGLE SOCKET

HIGH SINGLE SOCKET

TV SOCKET

INTERNET SOCKET

WIFI BOX

FIRE ALLARM


NO.	ISSUE	DATE	BY	NO.	ISSUE	DATE	BY	NO.	ISSUE	DATE	BY

CGTWORKS
ARCHITECTURE & CONSTRUCTION SOLUTIONS

Unit 54/55 Kingspark Business Centre 152-178 Kingston Road KT3 3ST
www.cgtworks.co.uk - info@cgtworks.co.uk - +44 (0) 208 127 0690


PROJECT:
38 GROSVENOR GARDENS
SW1W 0TT

TITLE:	DRAWING NUMBER	SHEET
EXISTING FIRST FLOOR	2009.01	03
	SCALE 1:50@A1 - 1:100@A3	REVISION
CLIENT:	PREPARED BY: AM	DATE: 01/09/2020
	CHECKED BY: NC	SIZE: A1
	APPROVED BY:	CORR. FILE
	AUTOCAD FILENAME:	
	AUTOCAD PROJECT DIR:	

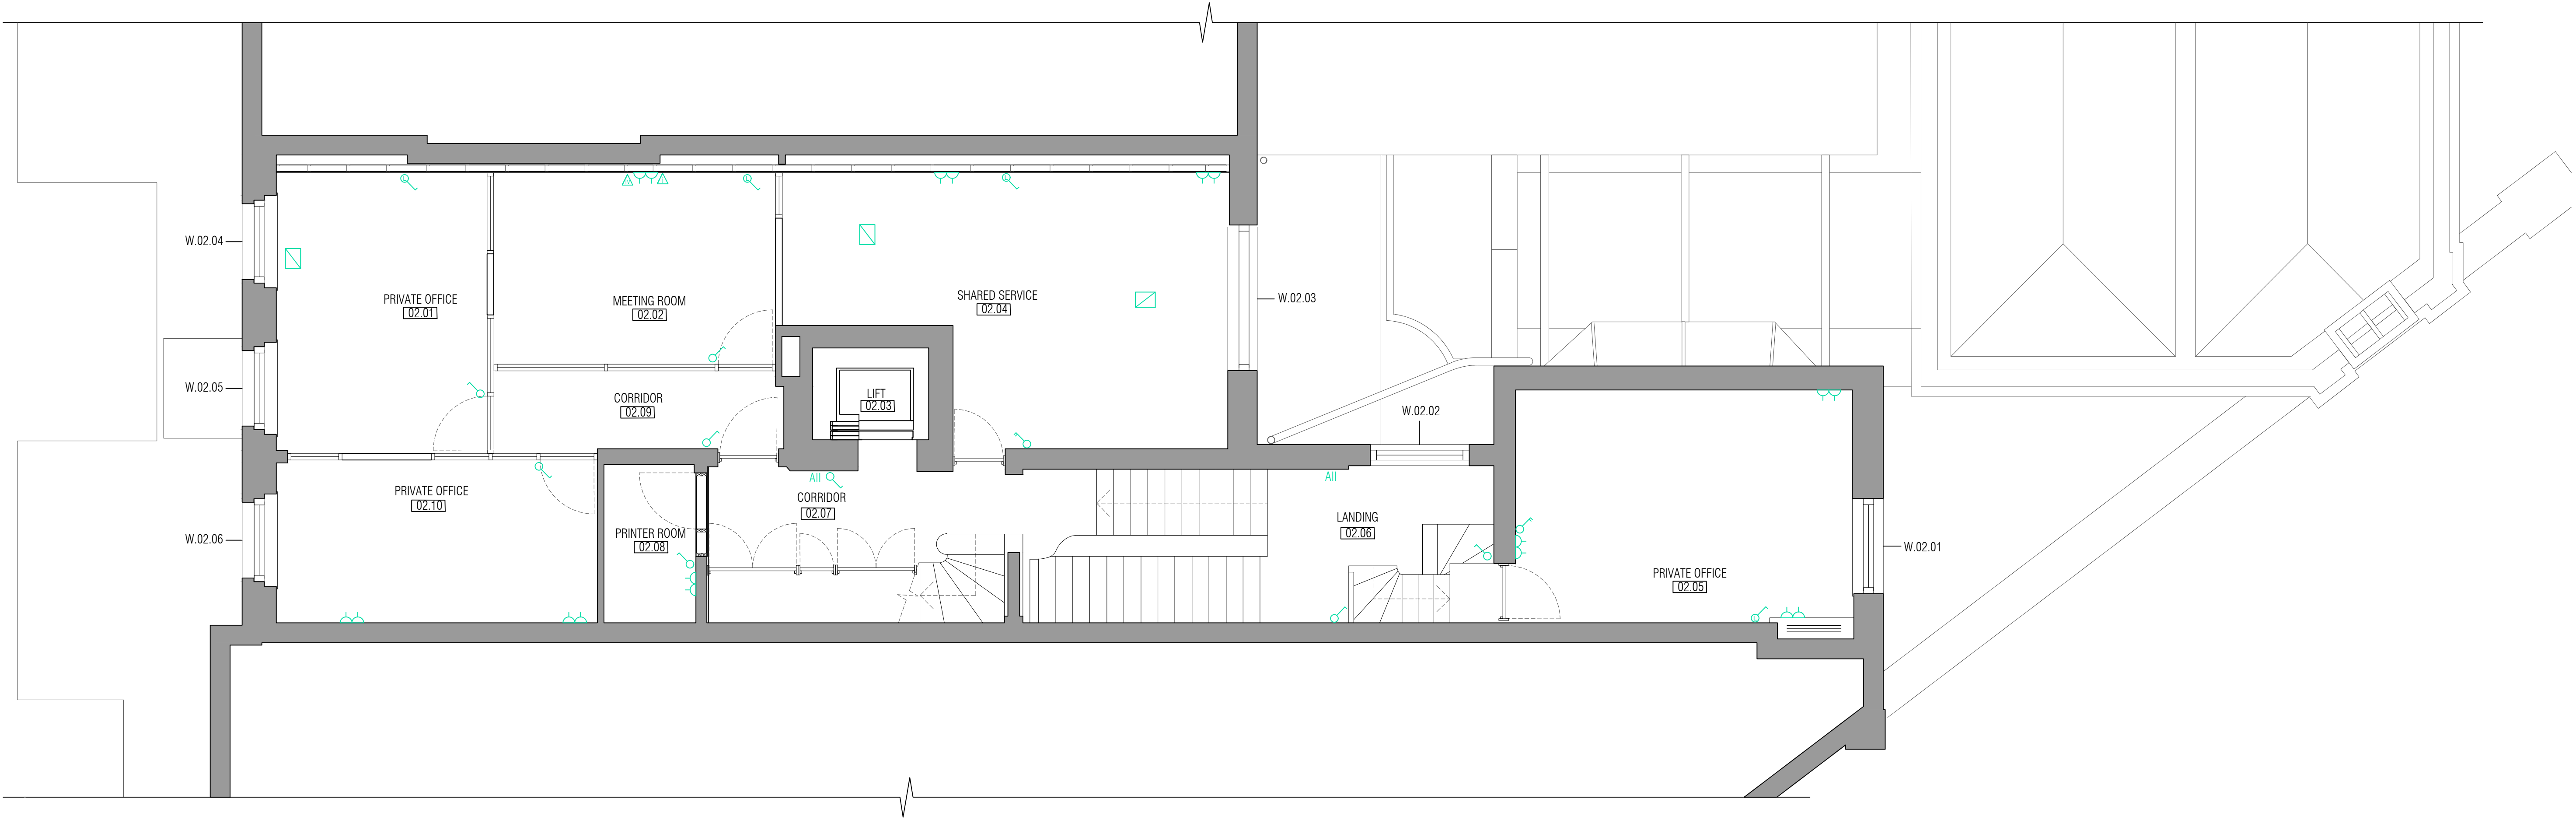


01.04.01 EXISTING SECOND FLOOR
2009 Scale 1:50@A1 - 1:100@A3

[illegible]

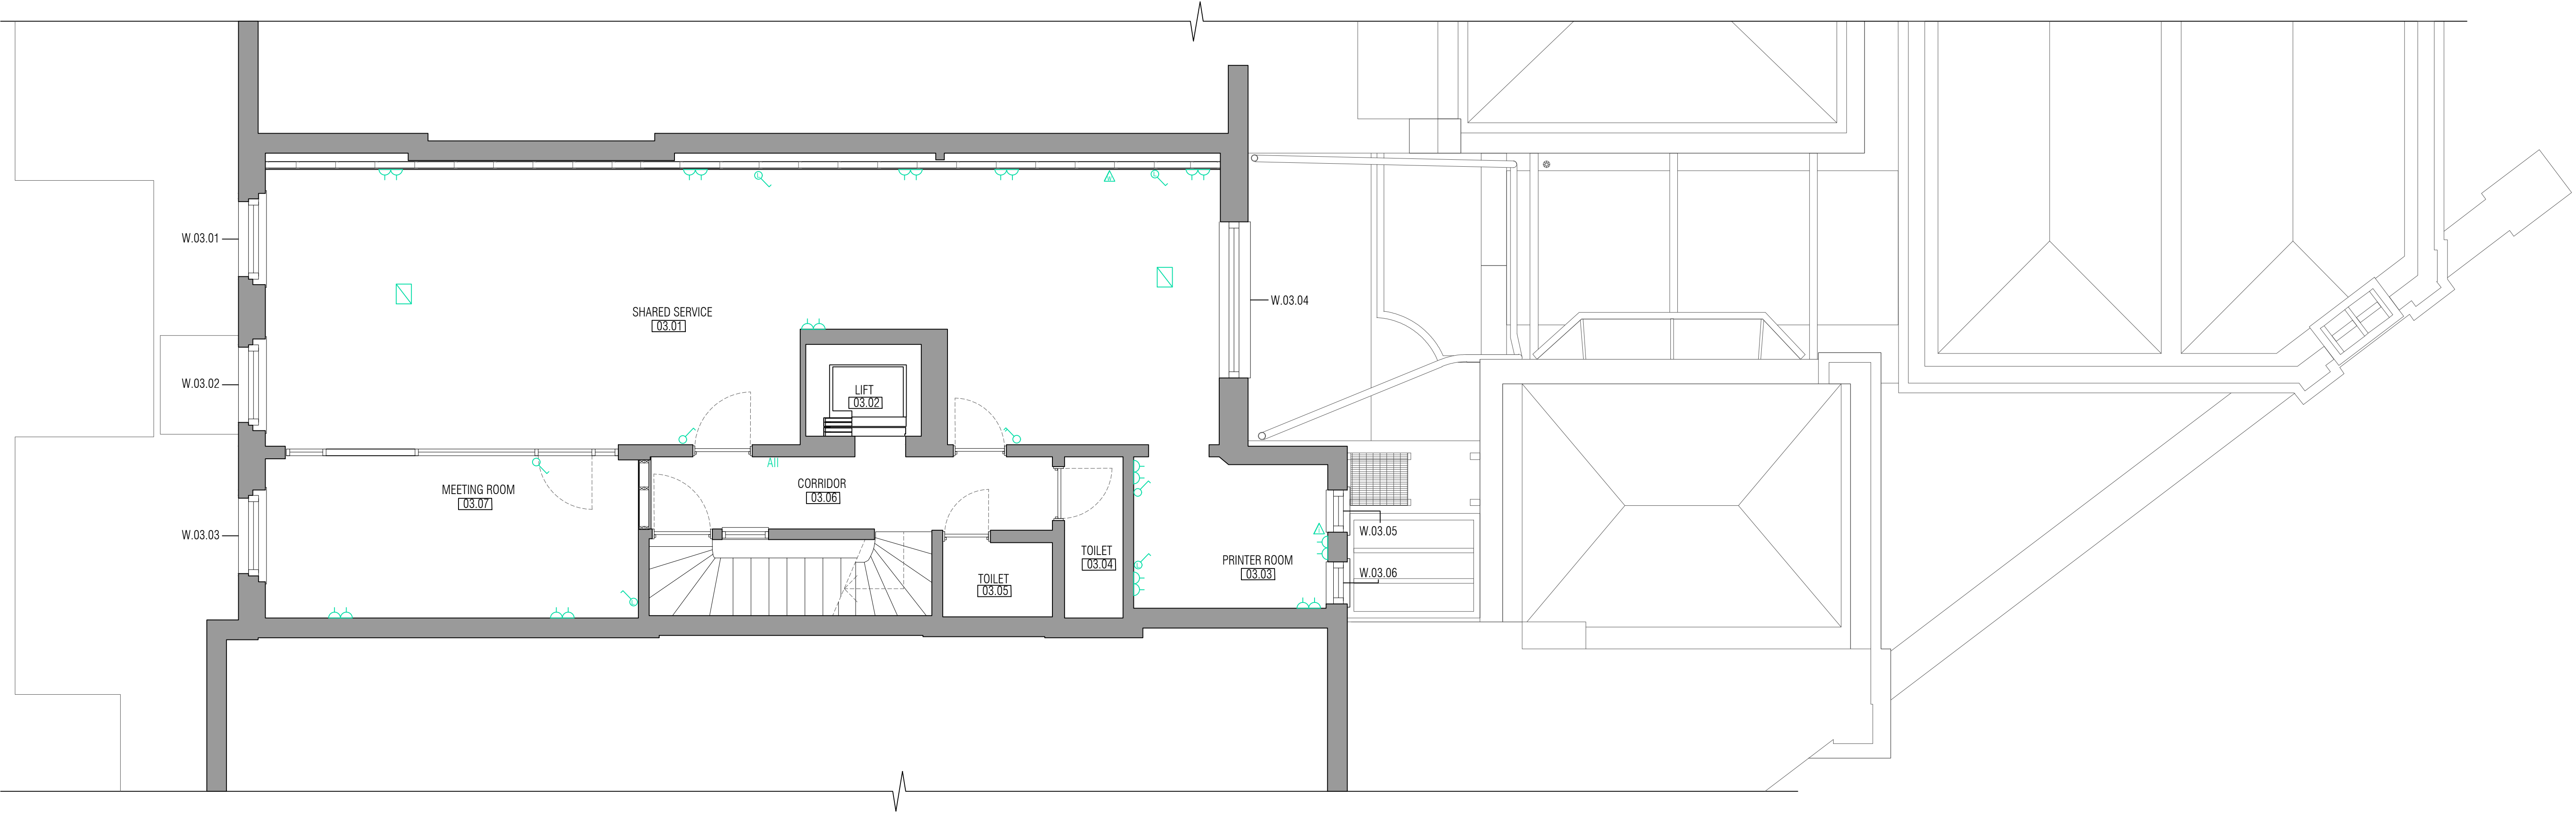

01.05.01 EXISTING THIRD FLOOR
2009 Scale 1:50@A1 - 1:100@A3

<div>NOTE :</div> <div>1. THIS DRAWING IS THE COPYRIGHT OF CGTWORKS LTD AND MAY NOT BE REPRODUCED WITHOUT THEIR PRIOR PERMISSION.</div> <div>2. THIS DRAWING IS TO BE READ IN CONJUNCTION WITH ALL RELEVANT SUB-CONTRACTORS AND OTHER CGTWORKS DRAWINGS AND SPECIFICATION.</div> <div>3. THIS DRAWING IS NOT TO BE SCALED. SETTING OUT TO BE TO FIGURED DIMENSIONS OR AS AGREED ON SITE.</div> <div>4. THE SUB-CONTRACTORS SHALL CHECK DIMENSIONS AND DETAILS OF ALL EXISTING CONSTRUCTION PRIOR TO COMMENCING ANY WORKS. ANY DISCREPANCY SHALL BE REPORTED BEFORE PROCEEDING. SO THAT ADJUSTMENTS MAY BE MADE TO THE DESIGN IF AND AS NECESSARY.</div>	<div><div>ONE WAY SWITCH</div><div>TWO WAY SWITCH</div><div>THREE WAY SWITCH</div><div>LOW ONE WAY SWITCH</div><div>SINGLE SOCKET</div><div>HIGH SINGLE SOCKET</div><div>TV SOCKET</div><div>INTERNET SOCKET</div><div>WIFI BOX</div><div>FIRE ALLARM</div></div>	NO. ISSUE DATE BY				NO. ISSUE DATE BY				NO. ISSUE DATE BY				<div><div>CGTWORKS</div><div>ARCHITECTURE & CONSTRUCTION SOLUTIONS</div><div>Unit 54/55 Kingspark Business Centre 152-178 Kingston Road KT3 3ST</div><div>www.cgtworks.co.uk - info@cgtworks.co.uk - +44 (0) 208 127 0690</div></div> <div>PROJECT:</div> <div>38 GROSVENOR GARDENS</div> <div>SW1W 0TT</div>	<div>TITLE:</div> <div>EXISTING THIRD FLOOR</div> <div>CLIENT:</div> <div>REPLY</div>	DRAWING NUMBER		SHEET	
		2009.01		05															
		SCALE		REVISION															
		1:50@A1 - 1:100@A3																	
		PREPARED BY: AM		DATE: 01/09/2020															
CHECKED BY: NC		SIZE: A1																	
APPROVED BY:		CORR. FILE																	
AUTOCAD FILENAME:																			
AUTOCAD PROJECT DIR:																			

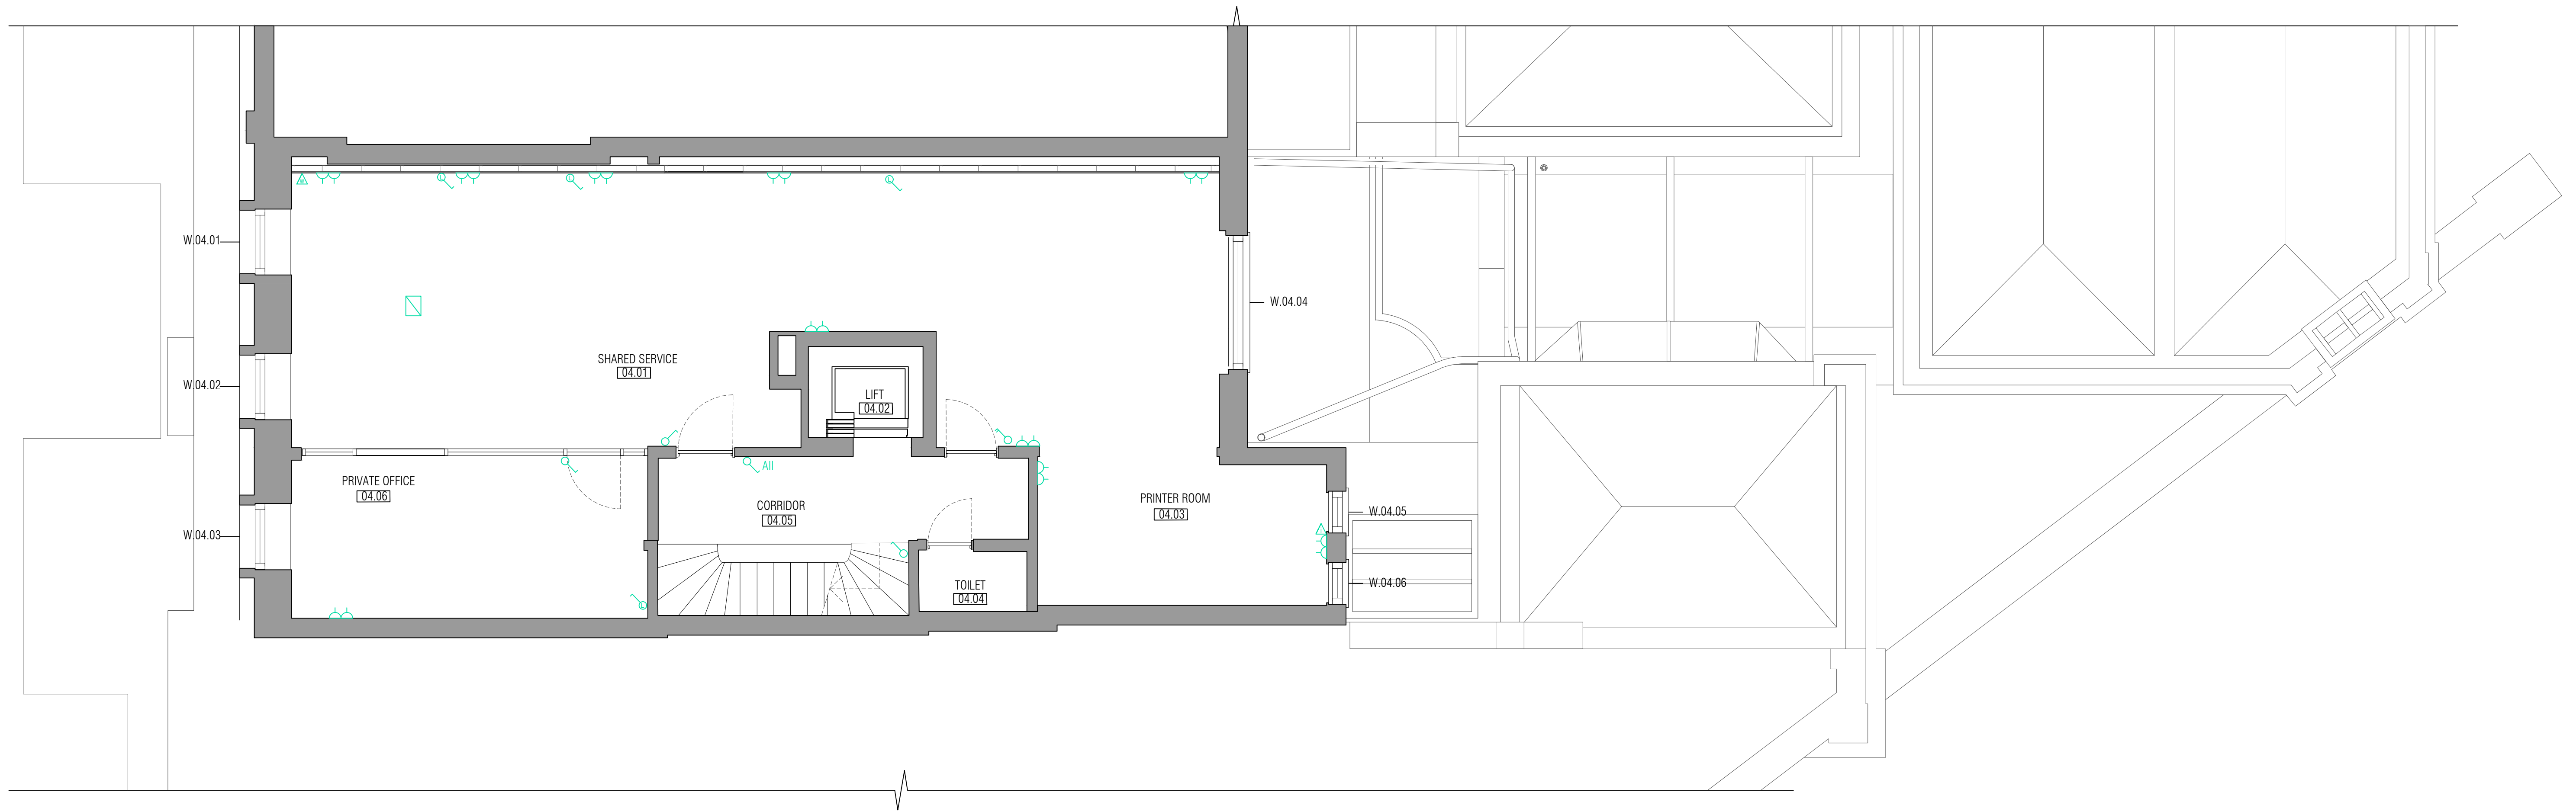

NOTE:

1. THIS DRAWING IS THE COPYRIGHT OF CGTWORKS LTD AND MAY NOT BE REPRODUCED WITHOUT THEIR PRIOR PERMISSION.

2. THIS DRAWING IS TO BE READ IN CONJUNCTION WITH ALL RELEVANT SUB-CONTRACTORS AND OTHER CGTWORKS DRAWINGS AND SPECIFICATION.

3. THIS DRAWING IS NOT TO BE SCALED. SETTING OUT TO BE TO FIGURED DIMENSIONS OR AS AGREED ON SITE.

4. THE SUB-CONTRACTORS SHALL CHECK DIMENSIONS AND DETAILS OF ALL EXISTING CONSTRUCTION PRIOR TO COMMENCING ANY WORKS. ANY DISCREPANCY SHALL BE REPORTED BEFORE PROCEEDING, SO THAT ADJUSTMENTS MAY BE MADE TO THE DESIGN IF AND AS NECESSARY.

ONE WAY SWITCH

TWO WAY SWITCH

THREE WAY SWITCH

LOW ONE WAY SWITCH

SINGLE SOCKET

HIGH SINGLE SOCKET

TV SOCKET

INTERNET SOCKET

WIFI BOX

FIRE ALLARM

NO.	ISSUE	DATE	BY

NO.	ISSUE	DATE	BY

NO.	ISSUE	DATE	BY

CGTWORKS

ARCHITECTURE & CONSTRUCTION SOLUTIONS

Unit 54/55 Kingspark Business Centre 152-178 Kingston Road KT3 3ST

www.cgtworks.co.uk - info@cgtworks.co.uk - +44 (0) 208 127 9690


PROJECT:

38 GROSVENOR GARDENS
SW1W 0TT

TITLE:

EXISTING FOURTH FLOOR

CLIENT:

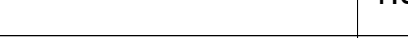

DRAWING NUMBER	SHEET
2009.01	06
SCALE 1:50@A1 - 1:100@A3	REVISION
PREPARED BY: AM	DATE: 01/09/2020
CHECKED BY: NC	SIZE: A1
APPROVED BY:	CORR. FILE
AUTOCAD FILENAME:	
AUTOCAD PROJECT DIR:	