

Notes :

This plan should only be used for its original purpose. SV Surveying Ltd accepts no responsibility for this plan if supplied to any other party other than the original client.

All dimensions / levels should be checked on site prior to design and construction.

Drainage information (where applicable) has been visually inspected from the surface and should be treated as approximate only.

Tree information (where applicable) has been surveyed from ground level and therefore should be treated as approximate only. Contours are drawn at 0.2m intervals

The survey has been fixed to an arbitrary grid.

**Legend:**

	Building Canopy / Overhang		Trig		Trig Pillar
	Buildings / walls		Ridg		Ridge Level
	Kerb line		Eave		Eave Level
	Concrete edge		DPC		Dpc Level
	Centre Line		FL		Floor Level
	Barrier		Soff		Soffit Level
	Hedge		T/Bo		Control Box
	Security Fence		LP		Lamp Post
	Panel Fence		SP		Sign Post
	Open Fence		post		Post
	Overhead Powerline		FS		Flag Staff
	Chambers		Mk		Gas Marker
	Survey Station & Name		EP		Electric Post
	Bench Mark		TP		Telegraph Post
	Temporary Bench Mark		inv		Pipe Invert
	Tree / Sapling		GU		Gully
	Area of Undergrowth		RP		Rodding Point
	Gate		BT		Bt Cover
	Inspection chamber		CO		Cover Unknown
	Cover level		EC		Electricity Cover
	Invert level		FH		Fire Hydrant
	Pipe invert (diameter)		GAS		Gas Cover
	Gully		SV		Stop Valve
	Back Gully		TV		Tv Cover
	Manhole		WM		Water Meter
			BB		Bellisha Beacon
			Box		Post Box
			MS		Mile Stone
			TL		Traffic Light
			GV		Gas Valve
			peg		Peg



LAND SURVEYS + COMPUTER MODELLING  
 BUILDING SURVEYS + SITE ENGINEERING  
**SV SURVEYING LTD**  
 76B MARKET STREET  
 ASHBY-DE-LA-ZOUCH  
 LEICESTERSHIRE  
 LE65 1AP  
 Tel 01530 560837  
 Fax 01530 560123  
 Email: info@svsurveying.co.uk  
 www.svsurveying.co.uk


Project  
**ABBERLEY DESIGN LTD  
 FOREST HOUSE, DUNFIELD**

Drawing  
**TOPOGRAPHIC  
 SITE SURVEY**  
 3 / 1 / 2021 - 1

Scales <b>1:200</b>	Drawn/Paper Size <b>JH/A2</b>
------------------------	----------------------------------

Survey Date <b>01/02/2021</b>	Drawing No <b>21031-21-01</b>
----------------------------------	----------------------------------

DO NOT SCALE  
 (c) Copyright SV Surveying Ltd 2020.

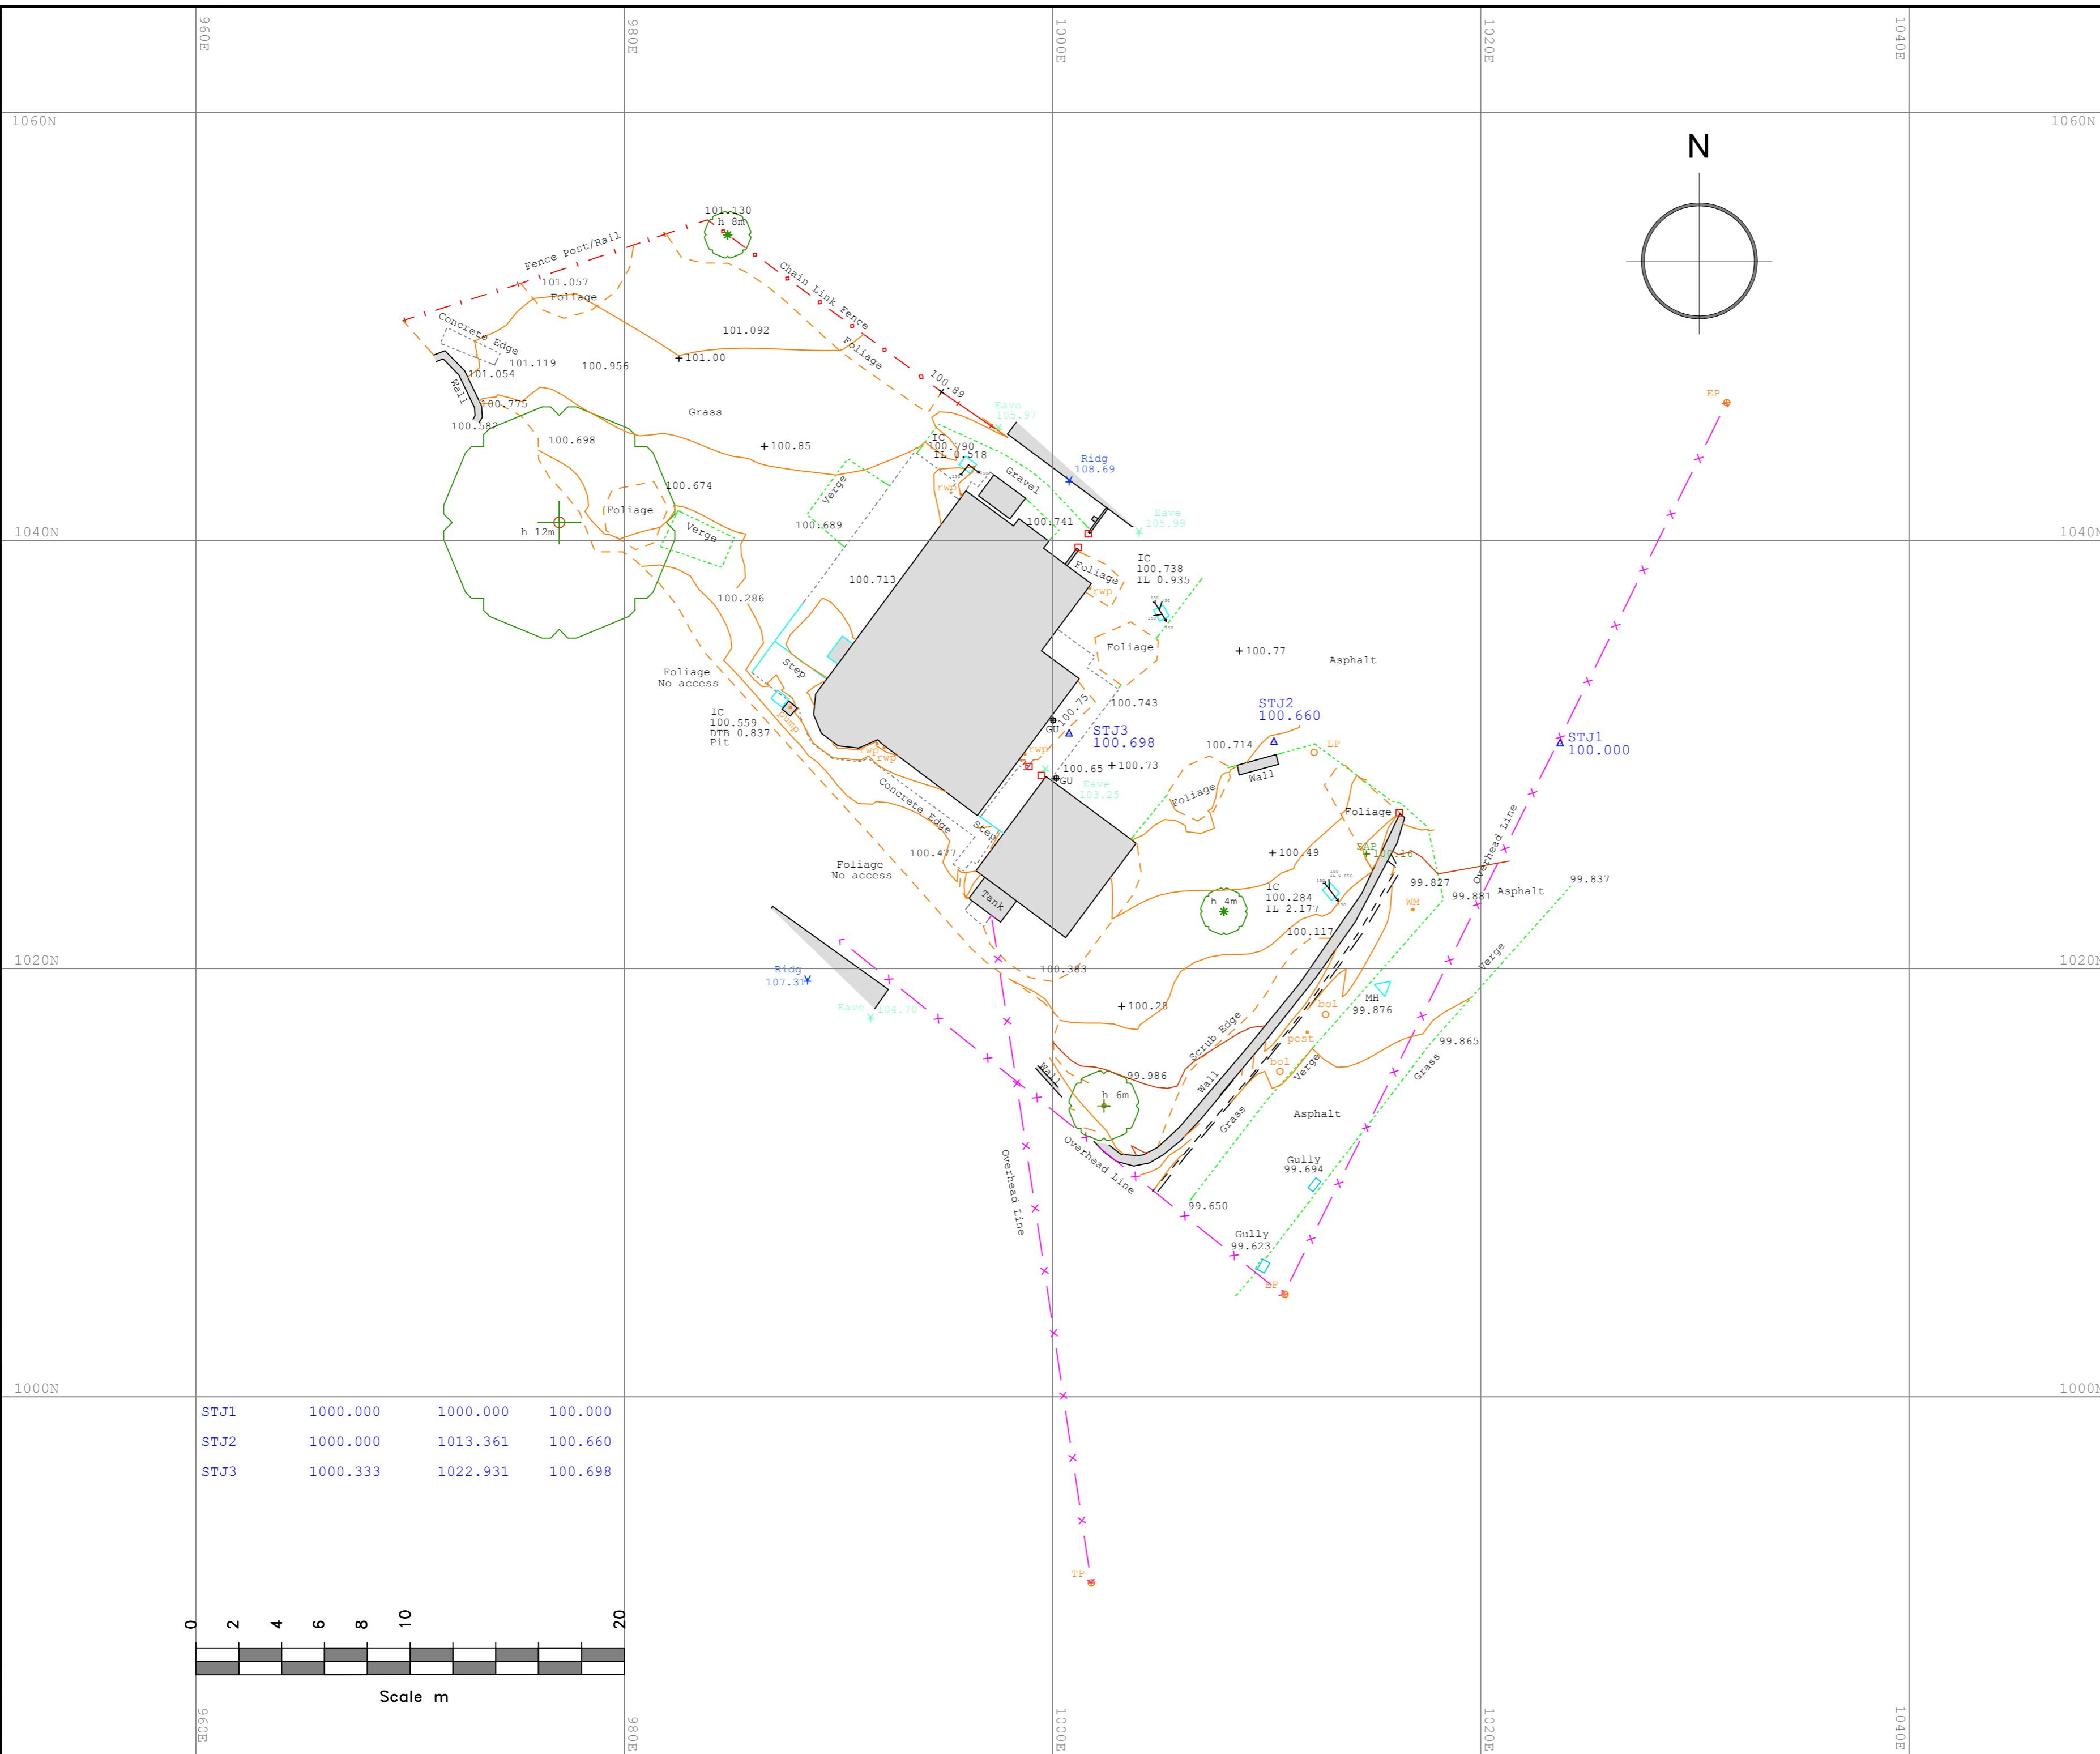

STJ1	1000.000	1000.000	100.000
STJ2	1000.000	1013.361	100.660
STJ3	1000.333	1022.931	100.698

