



0m 1m 2m 3m 4m 5m 6m 7m 8m

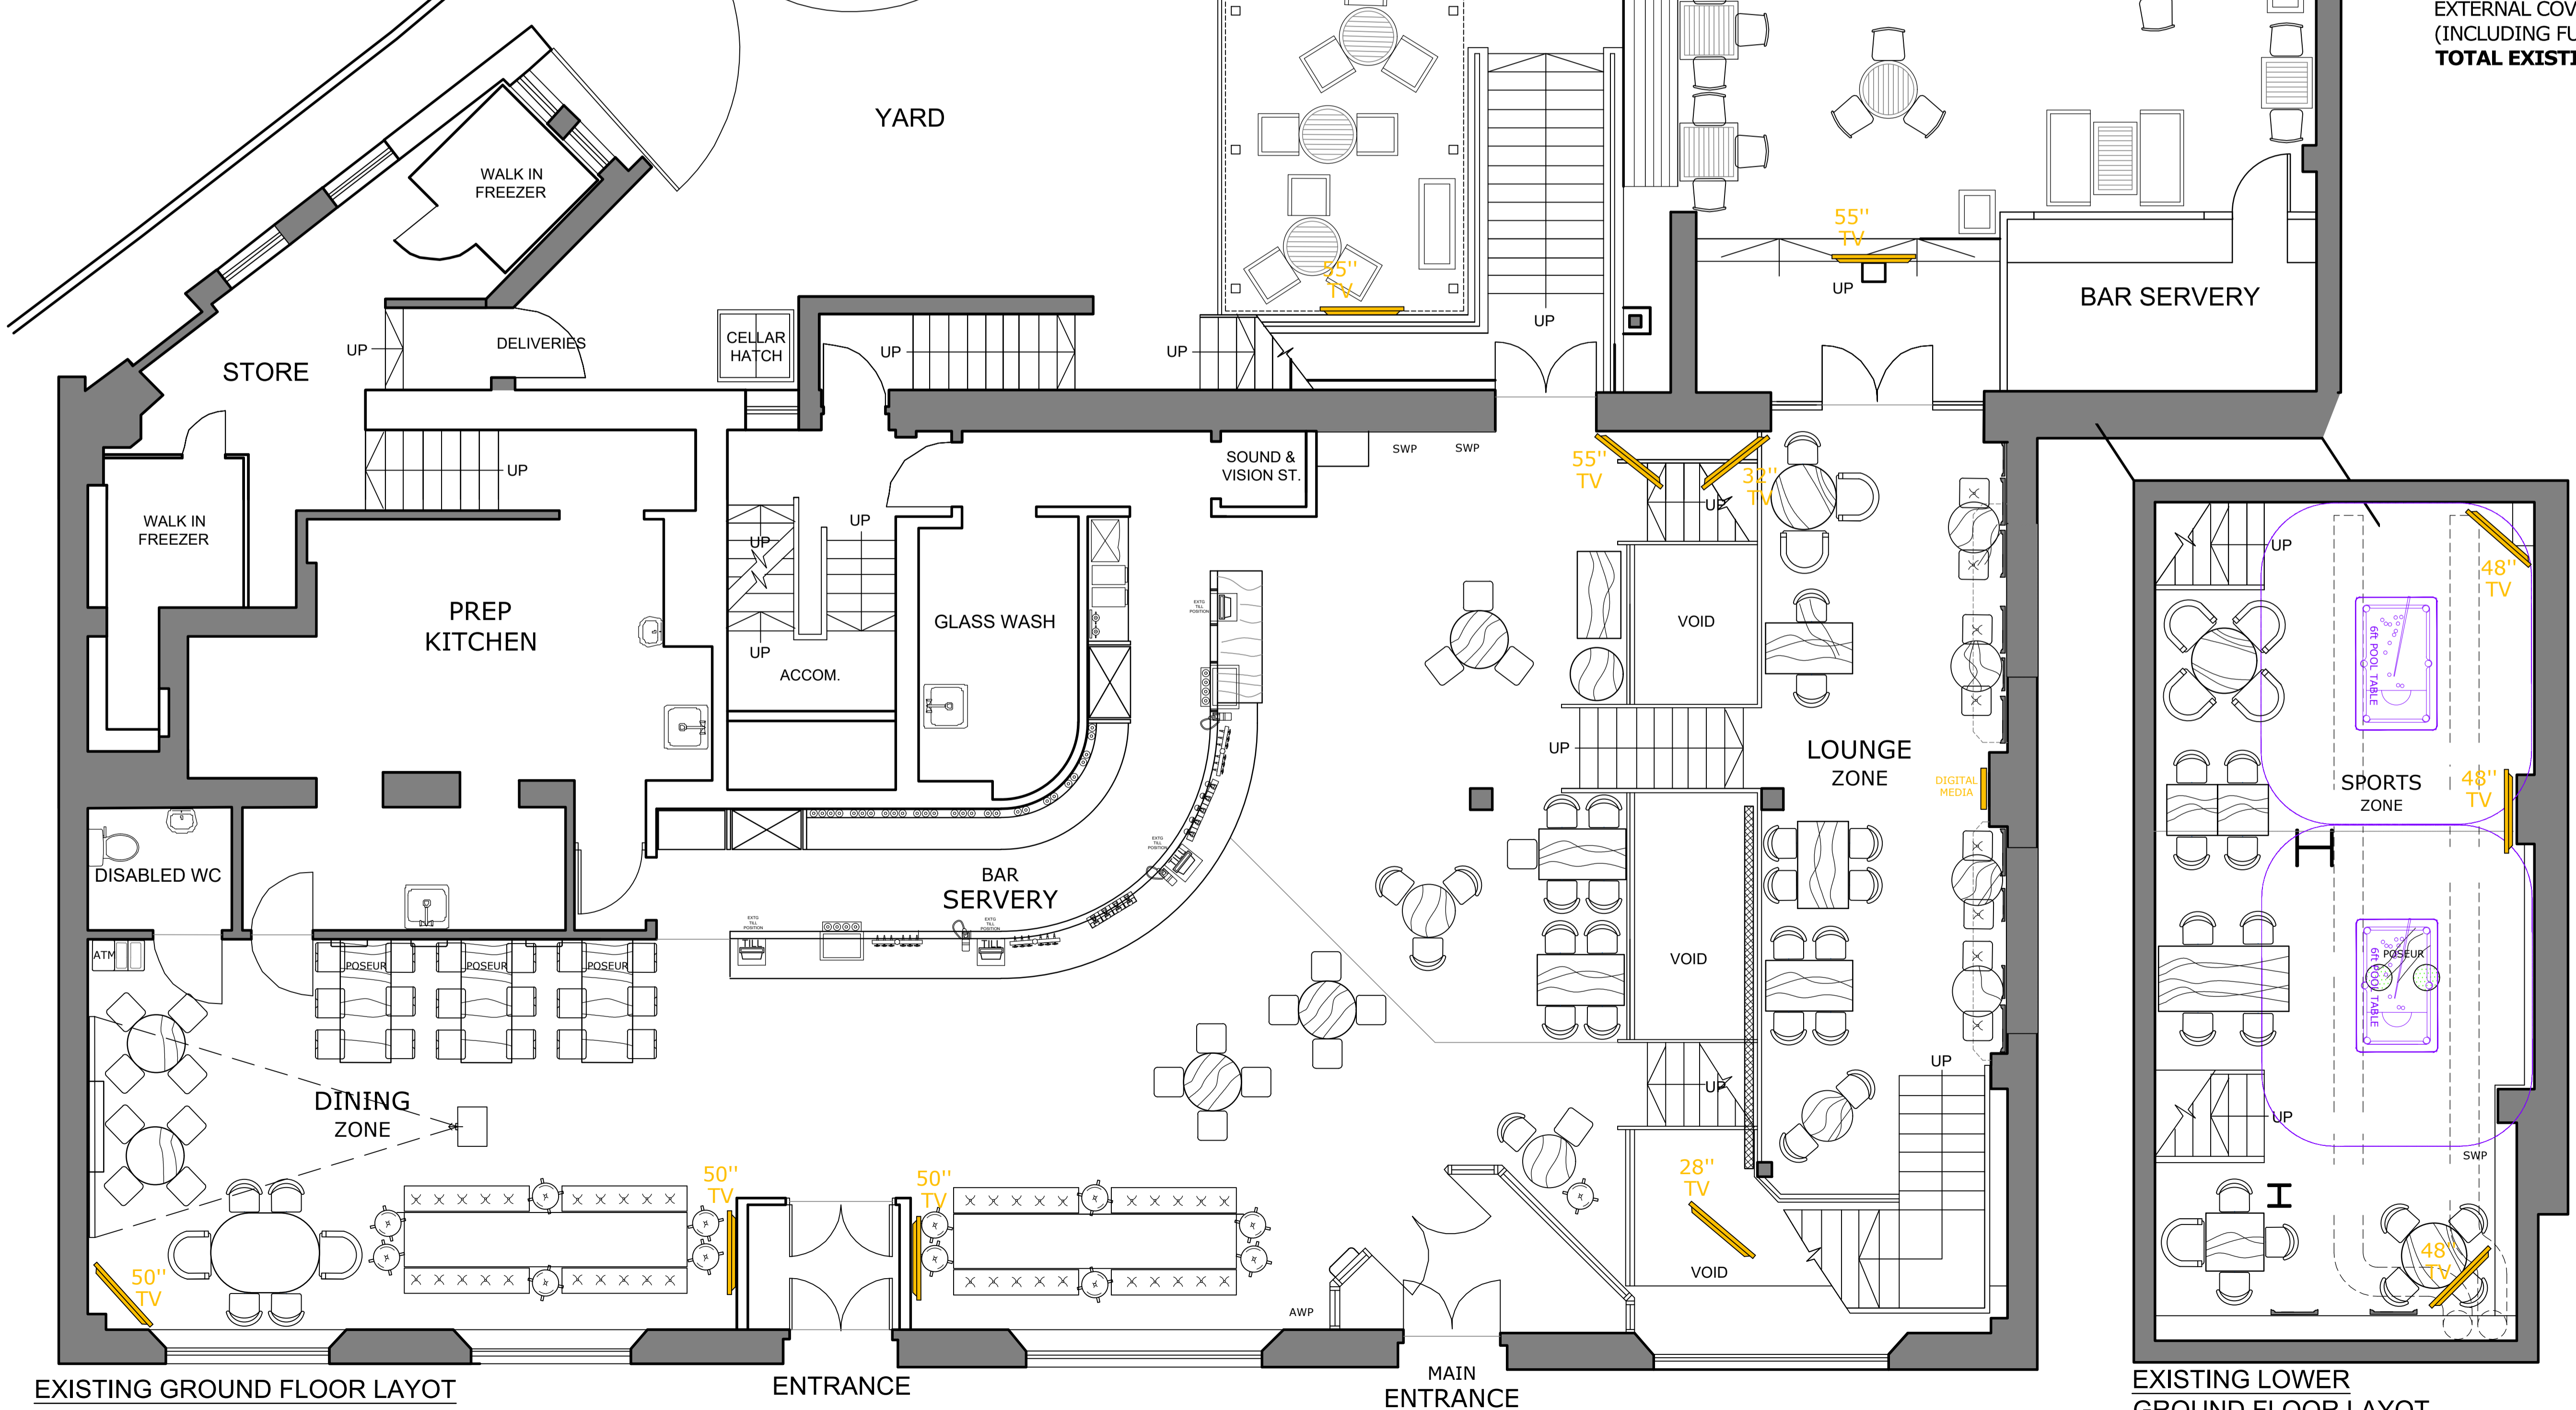


Revision

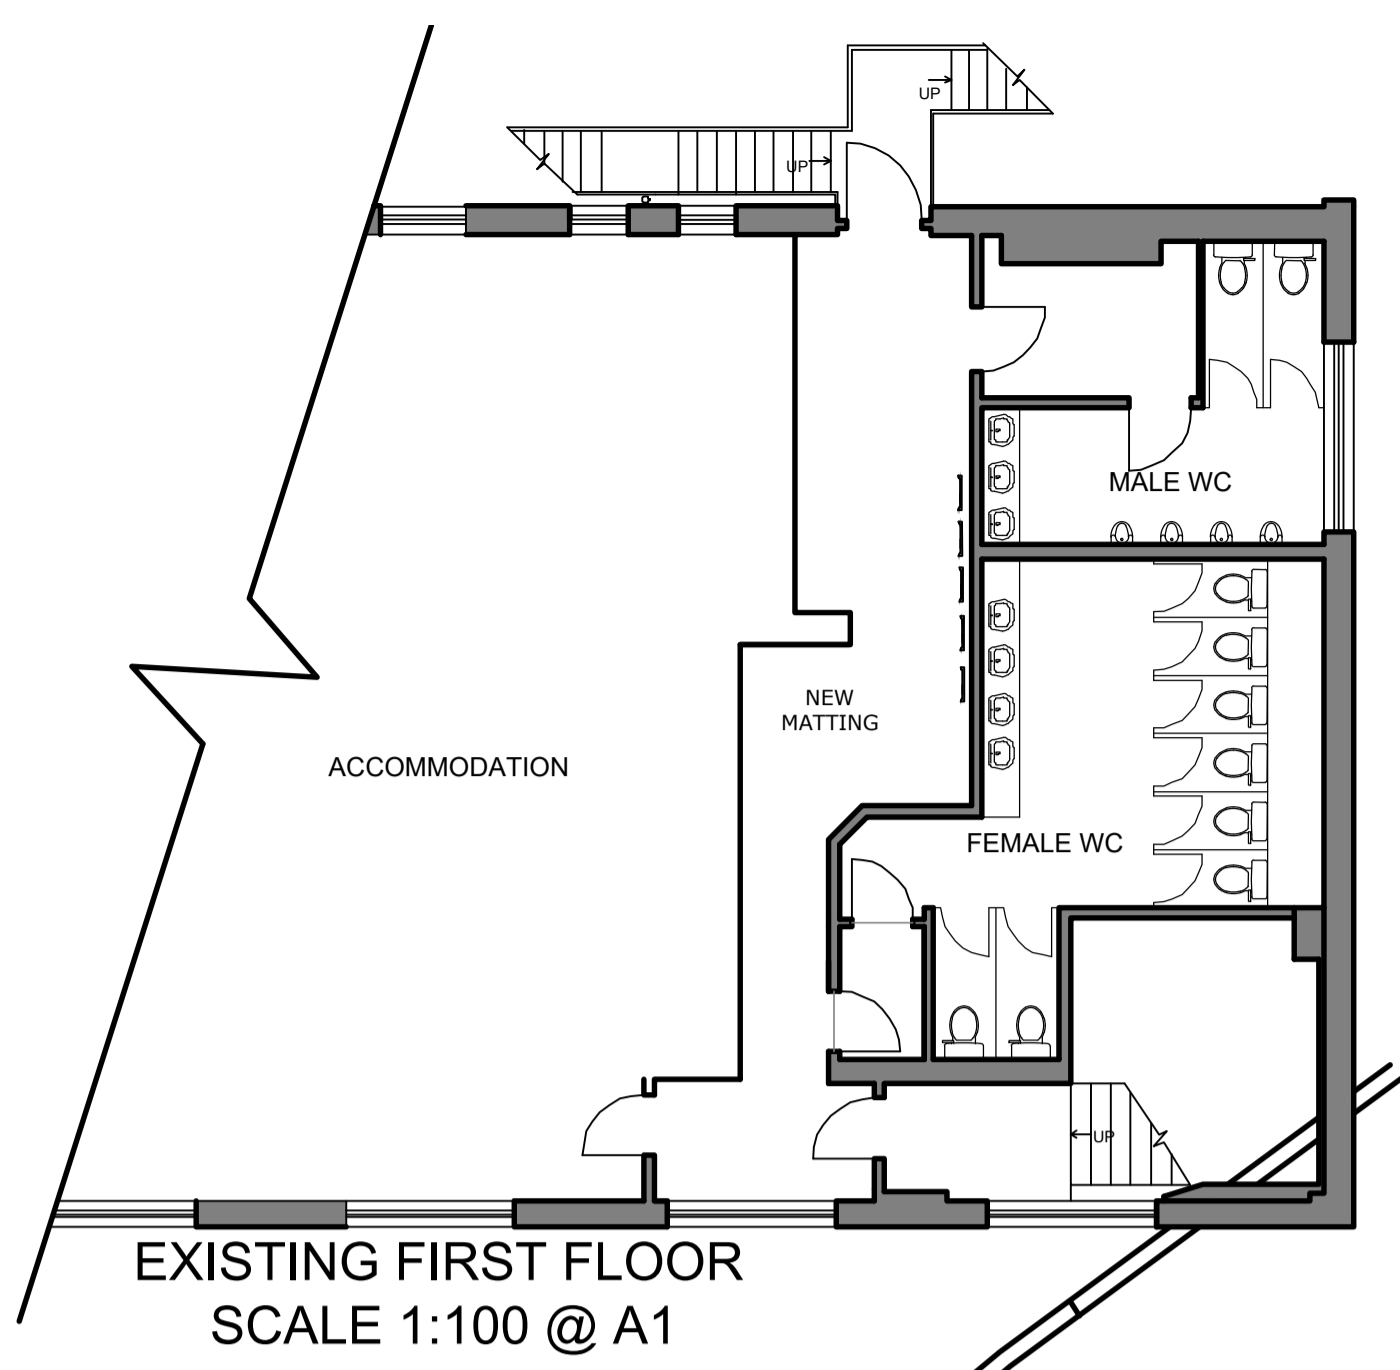

EXISTING INTERNAL EDA:  
256 SQ M / 2,755 SQ FT

EXISTING BEER GARDEN EDA  
171 SQ M / 1,840 SQ FT

EXISTING: INTERNAL COVERS: 137 No.  
EXTERNAL COVERS: 125 No  
(INCLUDING FURNITURE TO FRONT)  
**TOTAL EXISTING COVERS: 262 No.**

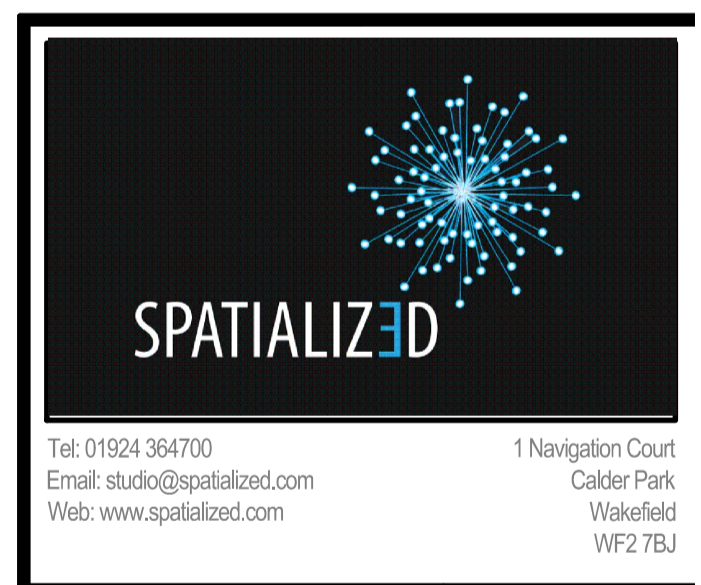

Title: **EXISTING LAYOUT**

Address: **THE MAILBOX  
20 GUILDHALL STREET  
LINCOLN  
LN1 1TR**

Date	JAN'20	Revision	-
Drawn	-	Job No	01-20-1053
Scale	1:50 @ A1	Dwg No	01

CONTRACTORS PLEASE NOTE:  
1. Warning: no dimensions are to be scaled from this drawing. All Contractors must visit site and be responsible for taking & checking all dimensions relative to this work. The designer must be advised of any discrepancies in writing.  
2. Any discrepancies between drawings & specification should be reported to the Designer prior to any work commencing.