

LIGHTING SPECIFICATION

SEE NUMBERED LOCATIONS ON PLAN
 ALL EXISTING DOWNLIGHTS / SPOTLIGHTS TO BE RETAINED, CLEANED & RELAMPED BY ELECTRICIAN WITH DIMMABLE LED'S - SPATIALIZED TO ORDER LAMPS FOR ALL NEW DECORATIVE & EXISTING GENERAL LIGHTING FROM MICO
 - ENSURE ALL NEW DECORATIVE LIGHT FITTINGS CAN TAKE LED LAMPS THAT ARE FULLY DIMMABLE
 NB: ALL PENDANT LIGHT DROPS TO BE AGREED ON SITE WITH DESIGNER PRIOR TO FINAL FIX

1 BAR SERVRY PENDANTS
 GLASS / METAL PENDANT LIGHTS IN 4-VARYING SIZES & SHAPES SUPPLIED IN EVEN MIX OF BLACK & WHITE FINISH
 DROP: 2.5m (VERY HIGH CEILING)
 CABLES & CEILING ROSE: BLACK
 HANG OVER BAR IN GROUPS OF 2 DIFFERENT STYLES & COLOUR AT DIFFERENT HEIGHT & NOT PARALLEL TO BAR
 TOTAL 14No.



2 COMMUNAL ZONE PENDANT
 600mm LONG METAL SHADE WITH COLOURED LED FLOURESCENT TUB LAMPS
 DROP: 2.5m SUSPENSION REQUIRED
 TOTAL 6No.



3 EXISTING BLACK TRACK & SPOTS REPOSITIONED
 REFER TO PLAN - FITTINGS TAKEN FROM MEZZANINE & USED ON LOWER GF LEVEL FOR BOOTHS AGAINST POOL TABLES

4 DANCE FLOOR PENDANTS
 COLOURED HANGING DIMMABLE LED FLUORESCENT TUBES IN RANDOM COLOURS TO BE HUNG FROM CEILING
 APPROX 2.5m CABLING REQ'D - TO BE ADJUSTABLE.
 APPROX 1200mm LENGTH TUBES
 CONTROL BOX TO BE LOCATED WITHIN BAR ELECS FOR LINKING WITH MUSIC SYSTEM
 TOTAL 8No.



5 NEW PENDANT TO EXTG ROOF LIGHT
 300mm DIA OPAL GLASS SHADE WITH WITHIN 12mm LIGHTWEIGHT BLACK METAL FRAME WRAPPED IN FAUX VINE BY SPECIALIST
 DROP 3m
 TOTAL 2No.

6 NEW INDOOR GARDEN BAMBOO PENDANT
 SHALLOW 300mm DIA. BAMBOO PENDANT
 DROP: .5m
 TOTAL 3No.


7 CLAMP ON SPOT LIGHTS
 WHITE ADJUSTABLE ANGLE SPOT LIGHTS WITH WHITE BARN DOORS & CLAMP-ON FIXING METHOD TO FIX TO 48mm DIA. TUBE
 NOTE: KEY-CLAMP BY MAIN CONTRACTOR / PLANTING BY BRIC-A-BRAC SPECIALIST
 TOTAL 4No.

Revision
 REV A - COUPLE OF FITTINGS OMITTED TO HELP WITH BUDGET
 09.04.21


8 NEW PENDANT
 200mm DIA - 310mm HIGH AS CHANTELE LIGHTING - 051434
 TO BE HUNG UNDER SCAFFOLD CEILING RAFT WITH SPOT LIGHTS
 DROP - 3m
 TOTAL 5No.



9 BESPOKE BAR BACK FITTING WALL LIGHTS
 COLOURED SWOOPING ARMS WALL LIGHT WITH PLANTER BOWL - REFER TO SEPERATE DETAILS DRAWING FOR THESE FITTINGS.
 FOR MAILBOX: 1No. FITTING (A) & 1No. FITTING (B)
 POWER REQUIREMENTS TO BE CONFIRMED
 TOTAL 2No.

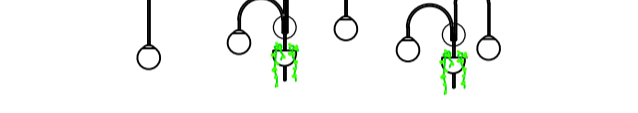

10 EXISTING FITTING
 DIESEL ROCK PENDANT
 DECORATOR TO RESPRAY 3No. ROCK PENDANTS TO DESIGNERS SPECIFIED COLOURS
 TOTAL 3No.

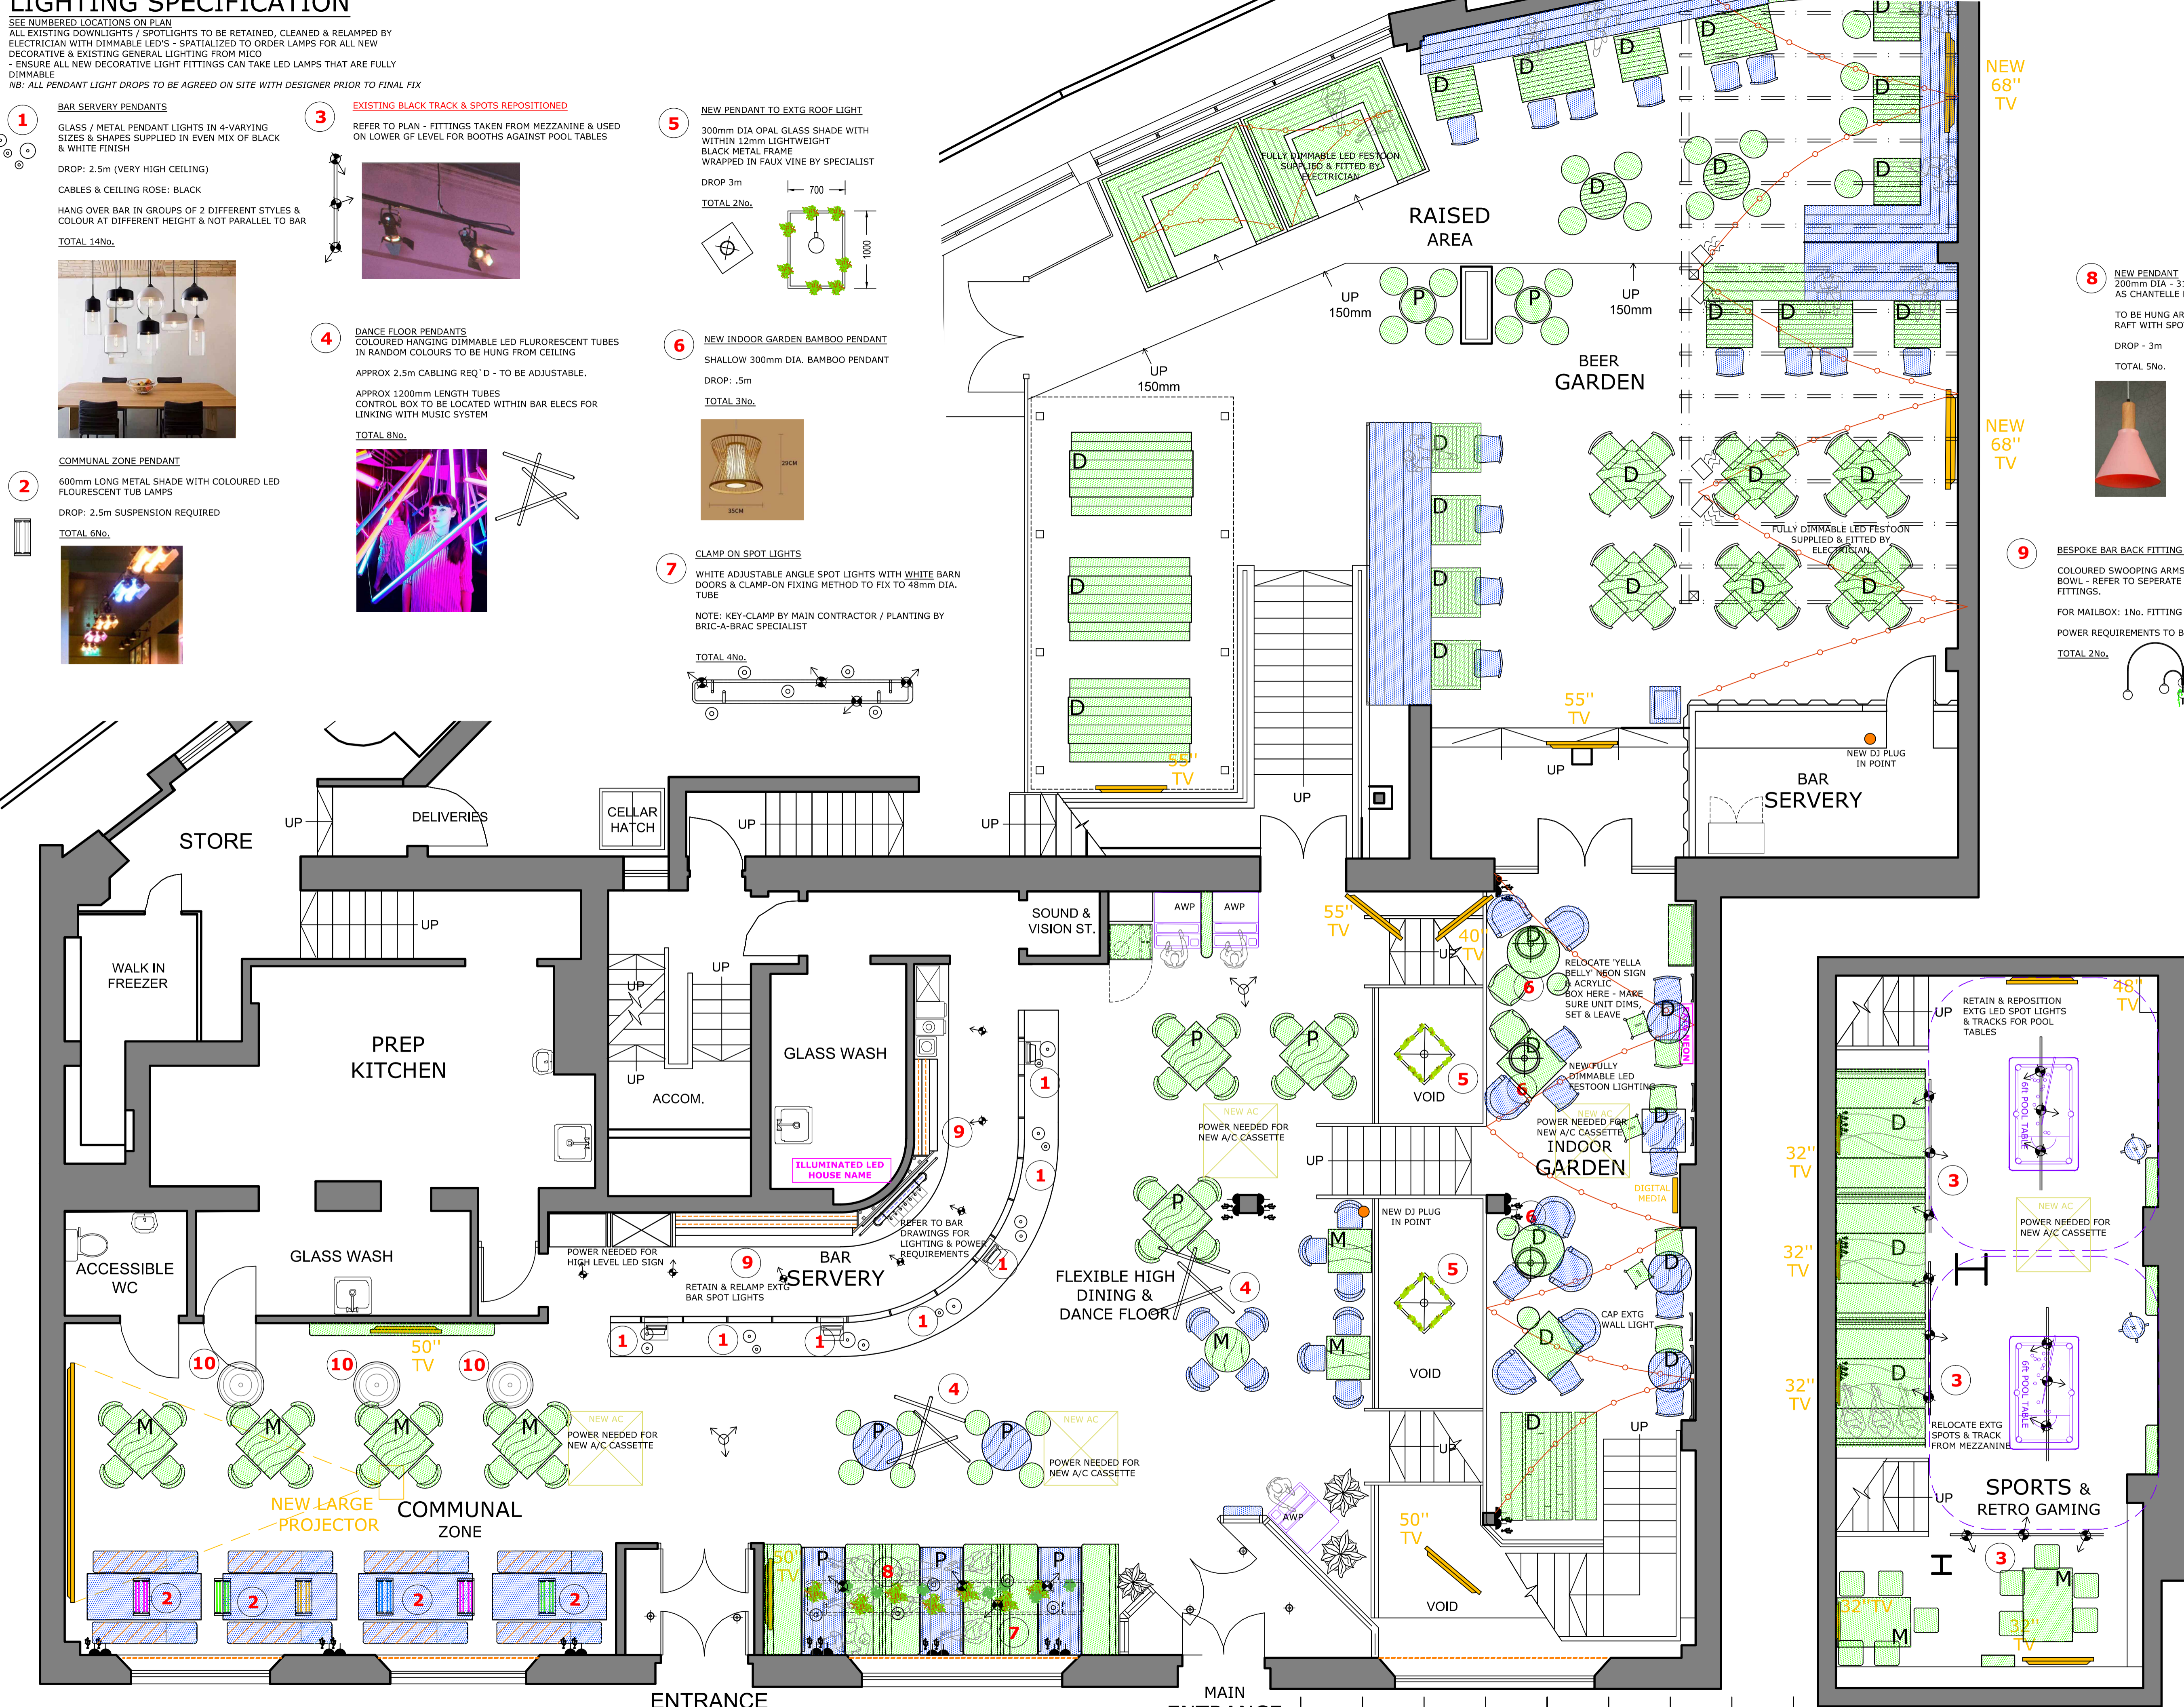

PROPOSED GROUND FLOOR LAYOUT

PROPOSED LOWER GROUND FLOOR LAYOUT

Tel: 01924 364700
 Email: studio@spatialized.com
 Web: www.spatialized.com

1 Navigation Court
 Calder Park
 Wakefield
 WF2 7BJ

Stonegate Pub Company
 Porter Tun House
 500 Capability Green
 Lulon
 Bedfordshire
 LU1 3LS

Title: DECORATIVE ELECTRICAL

Address: THE MAILBOX
 20 GUILDHALL STREET
 LINCOLN
 LN1 1TR

Date	March21	Revision	A
Drawn	DC	Job No	01-20-1052
Scale	1:50 @ A1	Dwg No	08

CONTRACTORS PLEASE NOTE:
 1. Warning: no dimensions are to be scaled from this drawing. All Contractors must visit site and be responsible for taking & checking all dimensions relative to this work. The designer must be advised of any discrepancies in writing.
 2. Any discrepancies between drawings & specification should be reported to the Designer prior to any work commencing.

0m 1m 2m 3m 4m 5m 6m 7m 8m