




Existing: Living room W wall

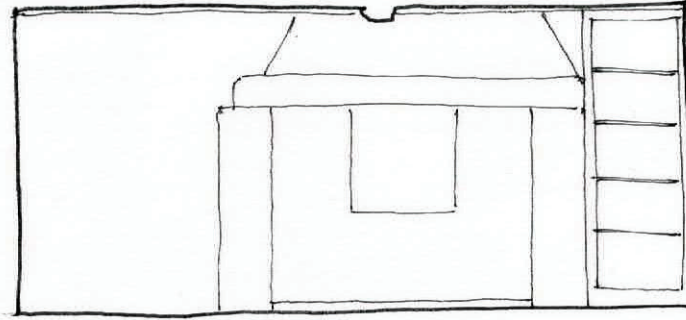

Proposed: Living room W wall

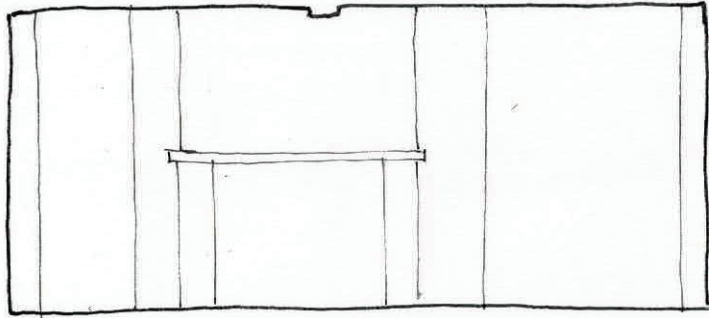

Existing: Snug E wall

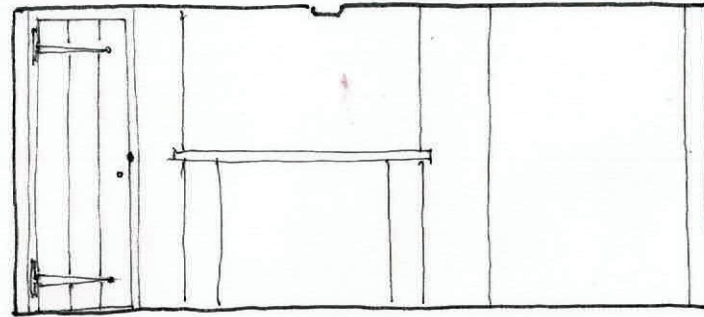

Proposed: Snug E wall

Scale bar:



Nash Cottage, Luddenham

Internal elevations as existing & as proposed

Scale: 1:50 at A4

Drwg.: NCL/1020/06