

552700m
153300m

552800m

552900m

553000m

153200m

153300m

153100m


153200m

552700m


552800m

552900m


553000m

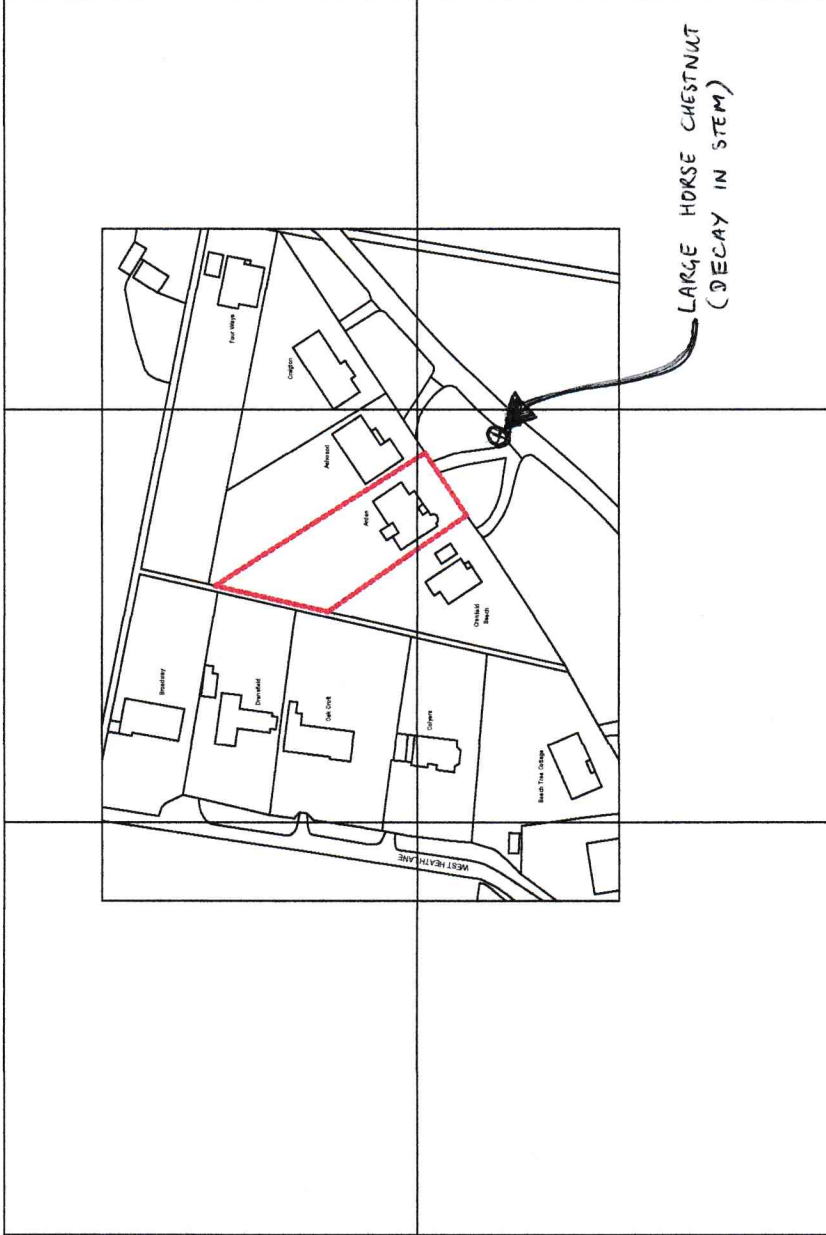

LARGE HORSE CHESTNUT
(DECAY IN STEM)

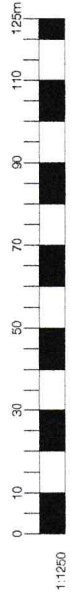

© Crown Copyright and database rights 2018 OS 100019980

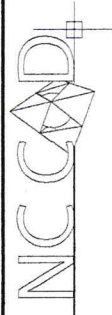

REVISIONS:

CLIENT: Mr & Mrs Hobbs
PROJECT: Arden
Ashgrove Road
Sewerworks
TN13 1SS

DATE: 03-Nov-2018
DRAWING TITLE: EXISTING Location Plan

DRAWN BY: N/C
DRAWING N°: 280918-SURY-05

SCALE: All dimensions are given in the scale specified and are not to be scaled for planning purposes only.
1:1250 @ A3