




SOUTH·WEST

SOUTH·EAST

NORTH·EAST

NORTH·WEST SECTION

ELEVATIONS scale 1·100

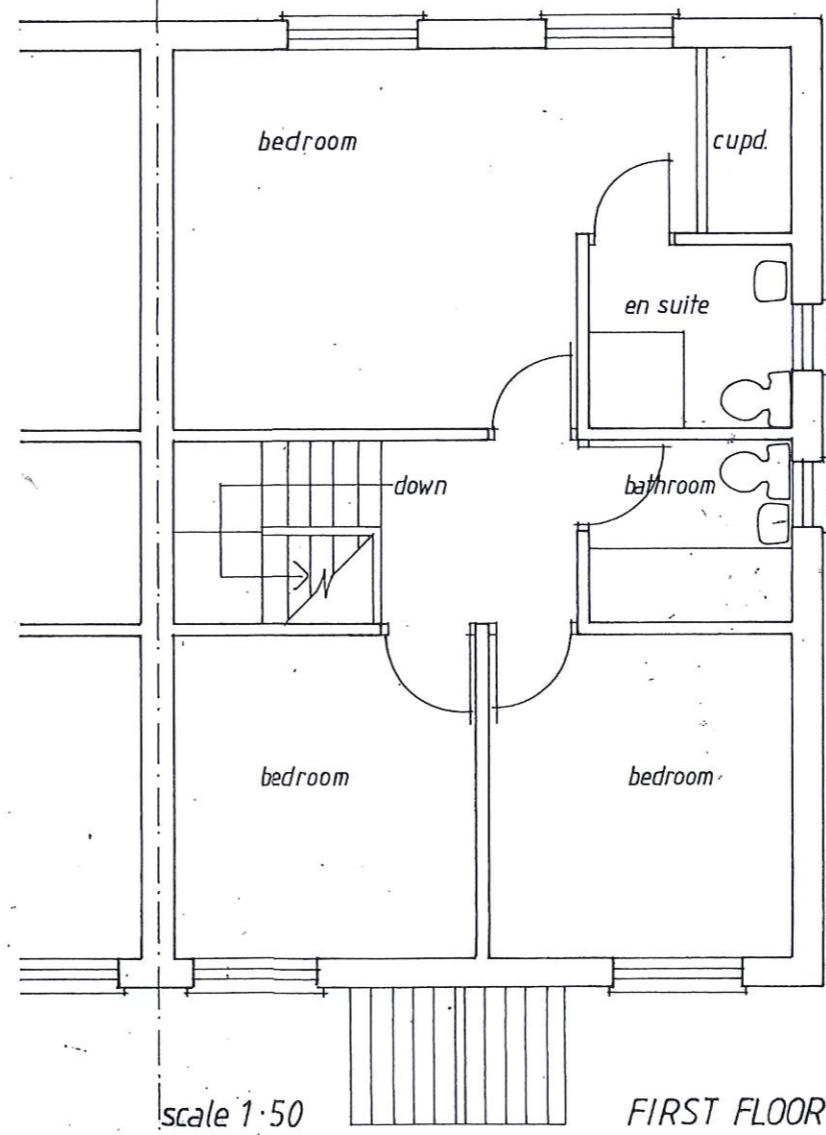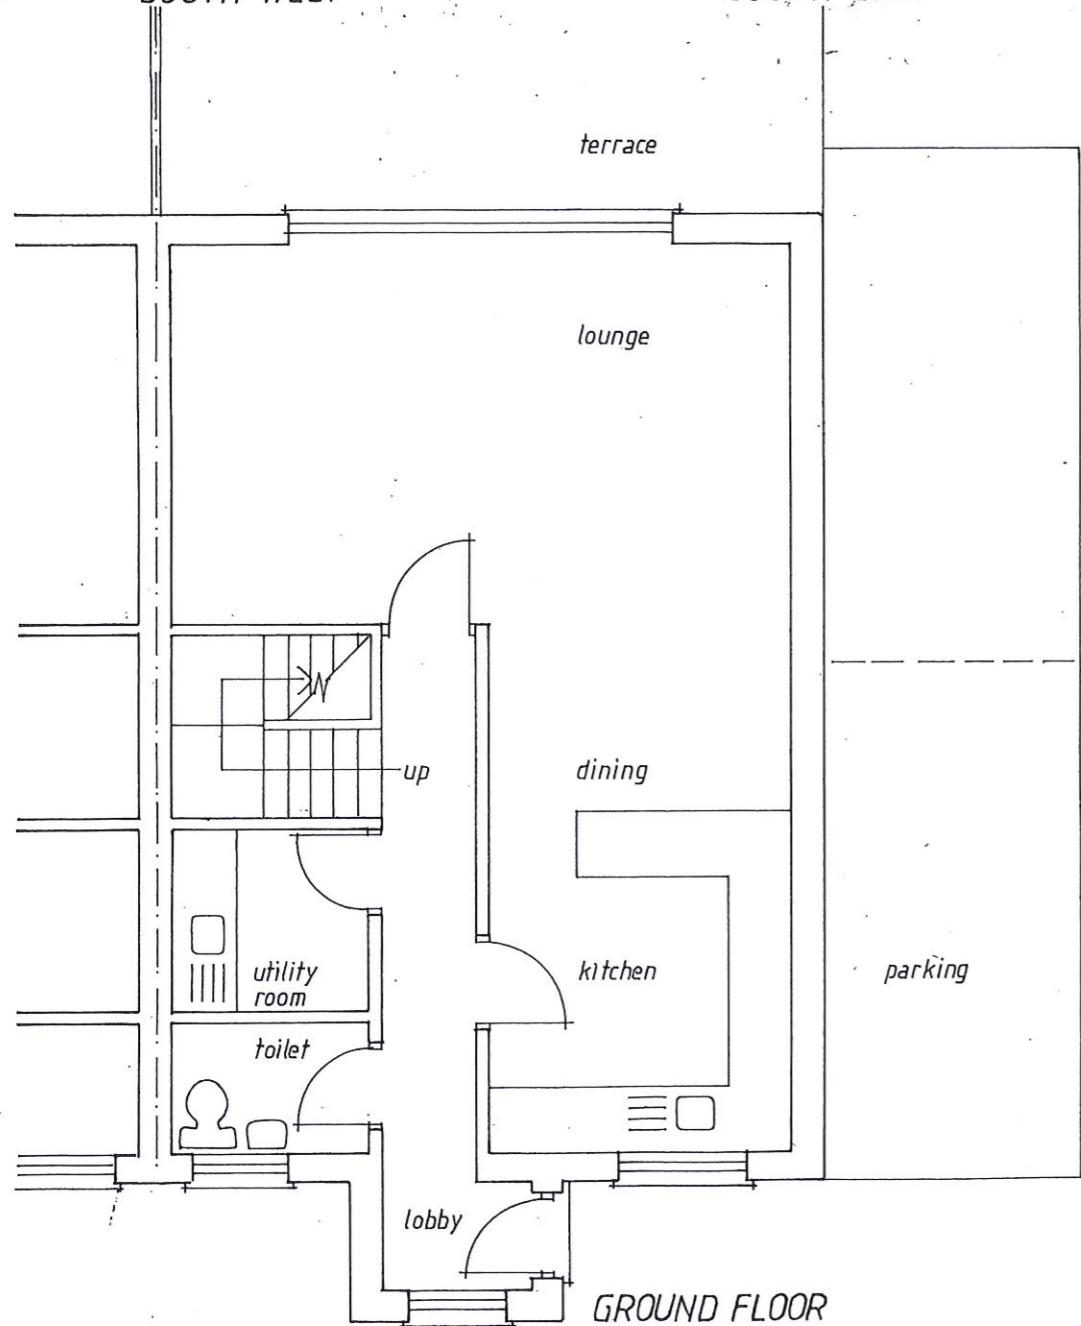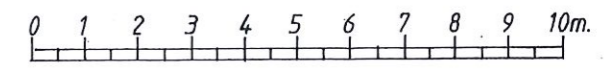

- roof · natural slate
- walls · natural stone to south·west
- painted render elsewhere
- ext. frames · upvc

HOUSE 2

adj. 10 PENROSE LANE · ST ERVAN

Scale at A2	North ↖	Drawing Number 221·6·3	Revision
Bartram Deakin Associates CHARTERED ARCHITECTS Lisandra House, Fore Street, East Looe, Cornwall PL13 1AD Telephone and Facsimile : 01503 262571 e-mail : bdarch@btconnect.com			

