


- Notes:
- 1) All Dimensions to be checked on site.
 - 2) All works to comply with the current building regulations
 - 3) All works may be subject to revision on site.
 - 4) All drawings are the copyright of CGA Design & Build
 - 5) This drawing may not be copied without prior permission.
 - 6) All dimensions are in millimeters unless otherwise stated.



Front Elevation 1:100



Rear Elevation 1:100

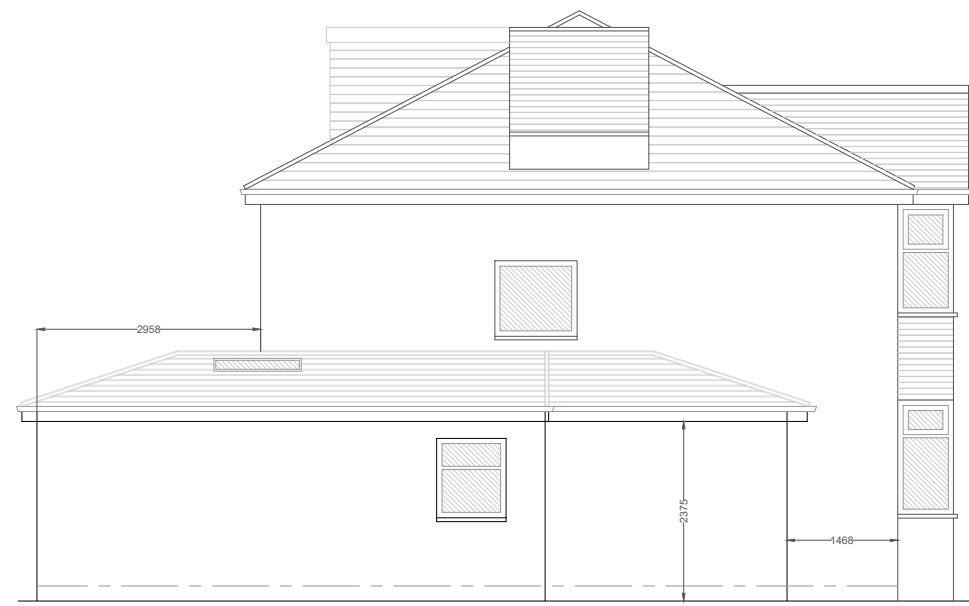

Side Elevation 1:100

CGA DESIGN + BUILD
ARCHITECTURAL SERVICES

CGA Design & Build Ltd

Castle House
Park Road,
Banstead, Surrey
SM7 3BT

Tel: 01737 350 887 / 07554 308 866
Email: info@cga-db.com
www.cga-db.com

CLIENT:

Fiona & Paul Meads

PROJECT:

33 Ewell Park Way
Epsom
KT17 2NW

DRAWING TITLE:

Proposed Elevations

PURPOSE:

Planning

SCALE:

1:100

SIZE:

A3

DRAWN:

BE

CHECKED:

BE

DATE

March 2021

DRAWING No.

1190 202

REVISION:

01