

30

28 Thorndon Gardens

26


30

28 Thorndon Gardens


26

KEY:

	New build
	Retain existing

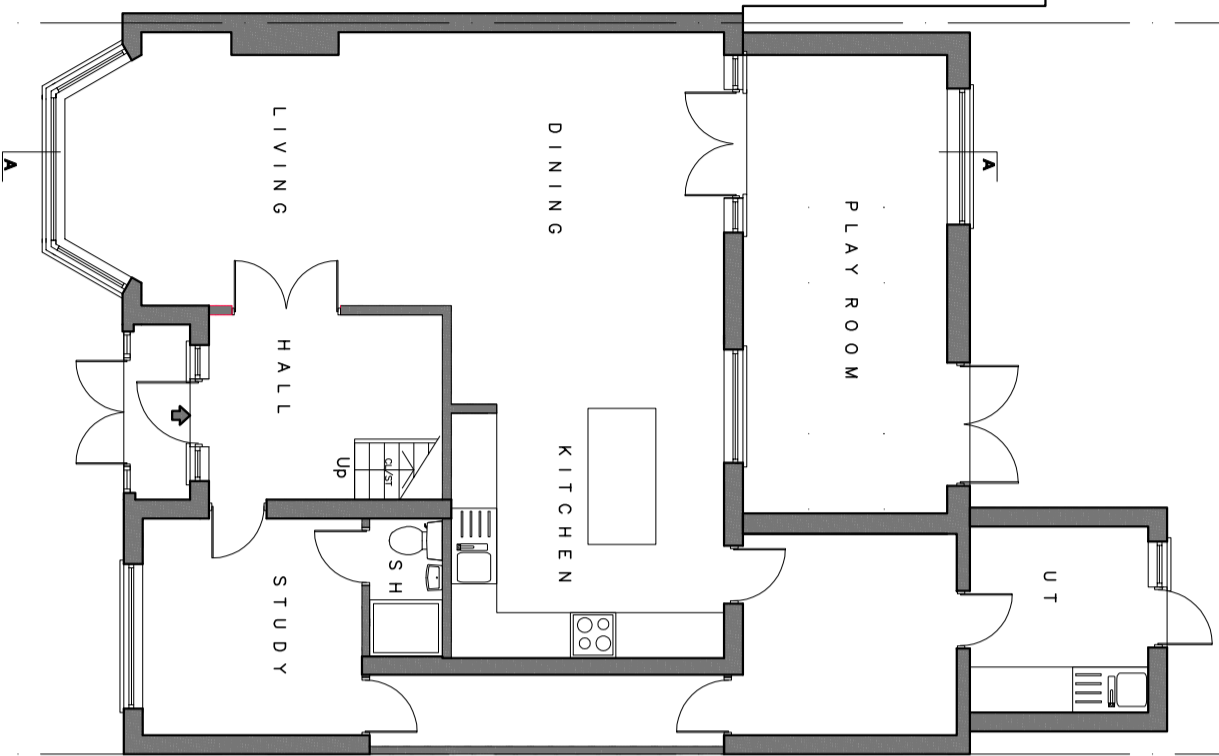

GROUND FLOOR

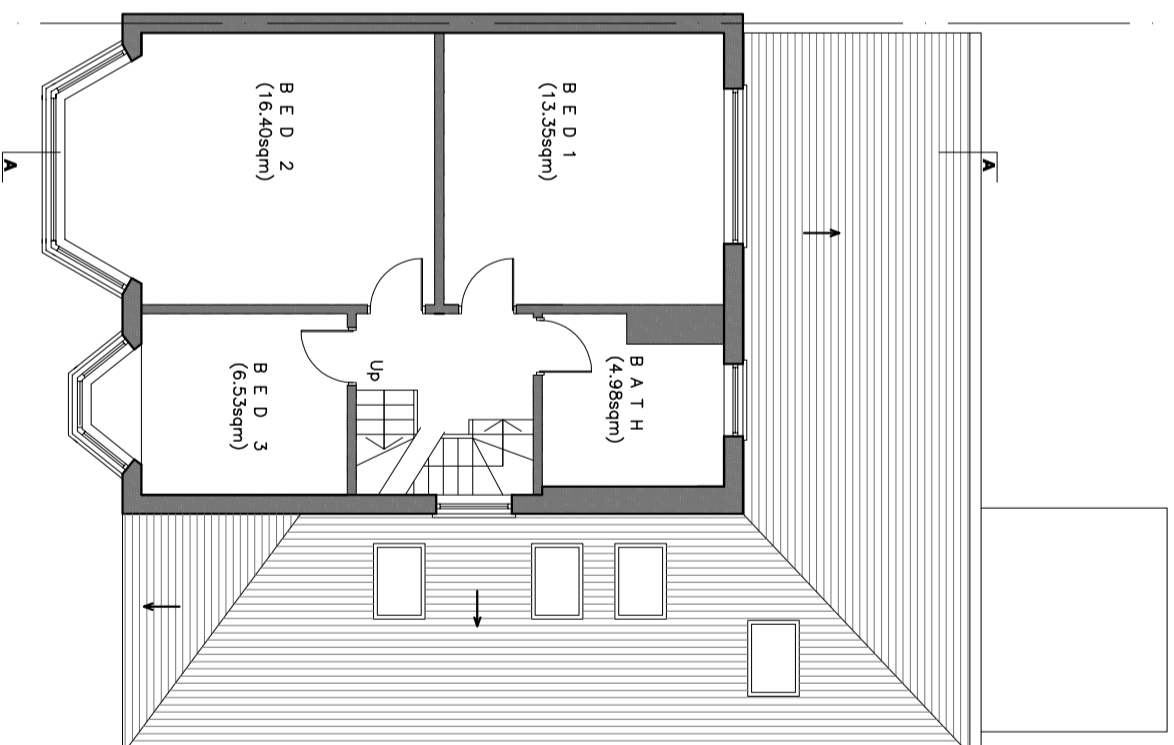

FIRST FLOOR

No.	Date	Rev. Description	App.

**Design and Build 69**

Project Title  
28 Thorndon Gardens  
Epsom

Drawing Title  
Existing Floor Plan-1

Project Code	Rev. Items
Approved By	Scale 1/100
Designed By Han Bang	Sheet No.
Drawn By Han Bang	Drawing No.
Date 19/10/2020	E - 1