



Ground Floor Plan

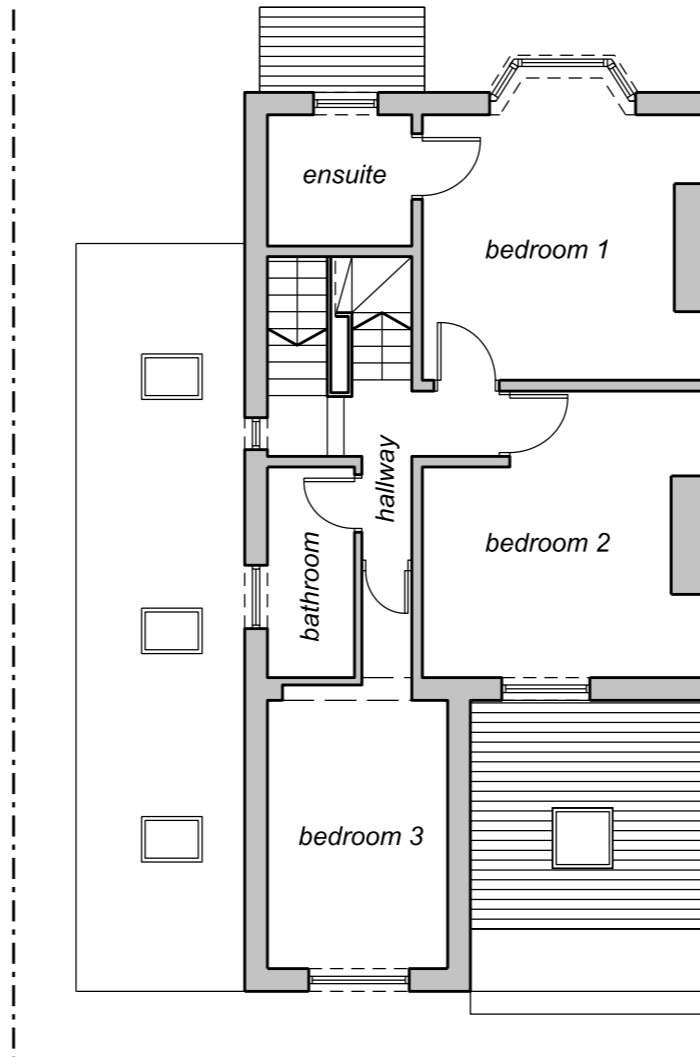

First Floor Plan

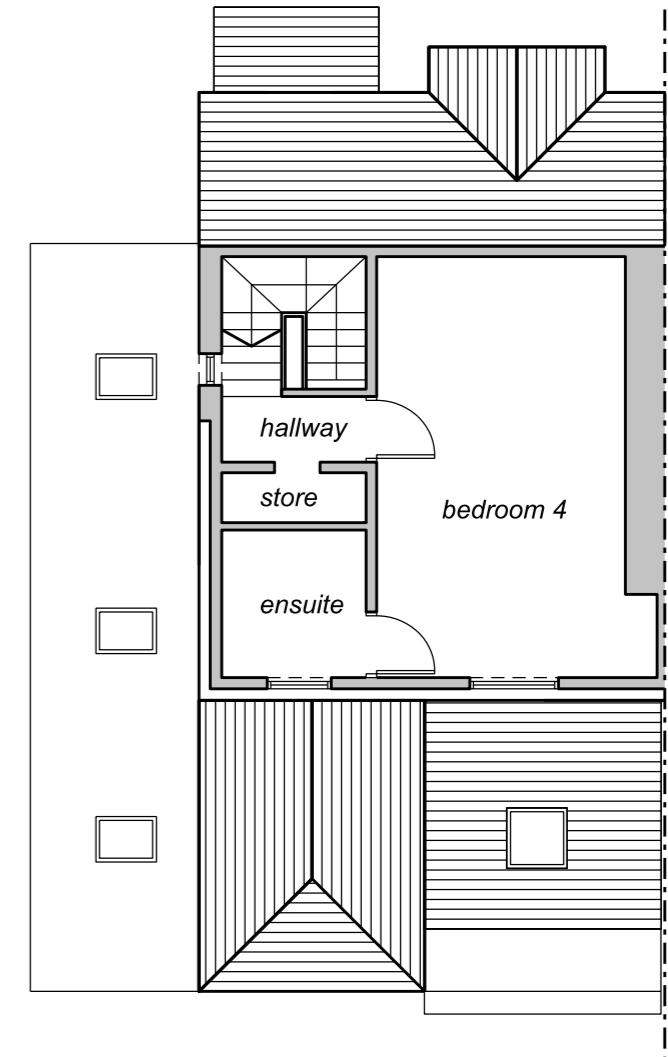

Loft Floor Plan

Project
Mr and Mrs Buckley
27 Beaumont Road

Title
Proposed Floor Plans

Job No.
1086

Drawing No.
L201

Scale @A3
1:100

