


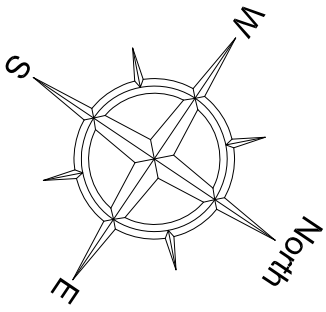

SCALE 1:200




Topographical Survey Legend

- Level prefix descriptions
- | | | | |
|-----|----------------------|----|-------------------------|
| BT | British Telecom IC | MH | Manhole Cover |
| BL | Building Line | RH | Roof/Ridge Level |
| BS | Bus Stop Pole (top) | RS | Road Sign |
| CH | Chimney Height | SH | Sign Height |
| DH | Door Head | ST | Stop Tap |
| DR | Drain | TB | Telephone Box(Payphone) |
| EH | Eaves Height | TL | Traffic Light |
| G | Gully | TP | Telegraph Pole |
| GP | Gate Post | TF | Top of fence level |
| IL | Invert Level | UB | Utility Box (top) |
| LP | Lamp Post | WC | Window Cill Level |
| FFL | Finished floor Level | WH | Window Header Level |
| WST | Water stop tap | TW | Top of Wall |
| SL | Spot Level | | |

STN01 \triangle Survey control station
100.000



Existing Tree

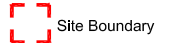

Site Boundary

Levels defining edge of carriageway are observed at channel (bottom of kerb). Unless otherwise stated.



Area not surveyed



Foliage



Grass



Hardstanding



A	FIRST ISSUE	RW	29.06.17
REV	DESCRIPTION	BY	DATE
TITLE		DRAWN	DRG No.
EXISTING SITE SURVEY		RW	13,151/01
		DATE	
		28.06.17	
		SCALE	AMENDMENT
		1:200 (A3)	A



HOWARD & SEDDON A.R.I.B.A.
CHARTERED ARCHITECTS
 64 WASHWAY ROAD
 SALE, CHESHIRE, M33 7RE
 TEL NO. 0161 - 973 8296
 FAX NO. 0161 - 962 3485
 E-MAIL : ADMIN@HOWARDANDEDSON.CO.UK

PROJECT
PROPOSED RESIDENTIAL DEVELOPMENT
25-33 CENTRAL ROAD
DIDSBURY, M20 4YE

CLIENT
MR CRAIG PHELDMAN &
MR MARK HOLLINWORTH