



NOTES
 ALL DIMENSIONS TO BE CHECKED ON SITE PRIOR TO ANY MANUFACTURING OR FABRICATION AND ANY ANOMALIES TO BE BROUGHT TO THE ATTENTION OF THE ARCHITECT.

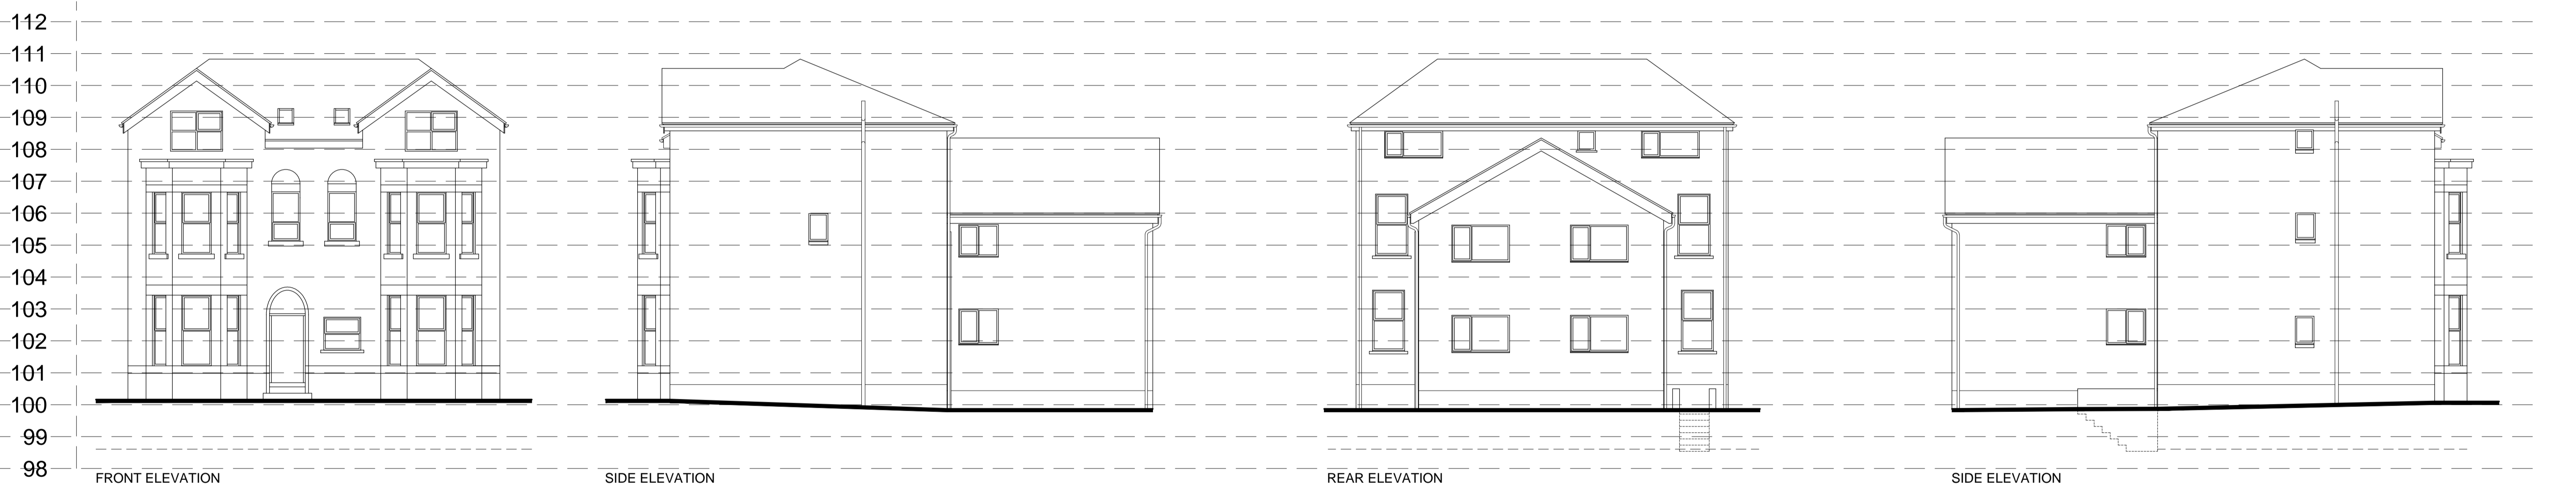

25 & 27 CENTRAL ROAD




29 & 31 CENTRAL ROAD

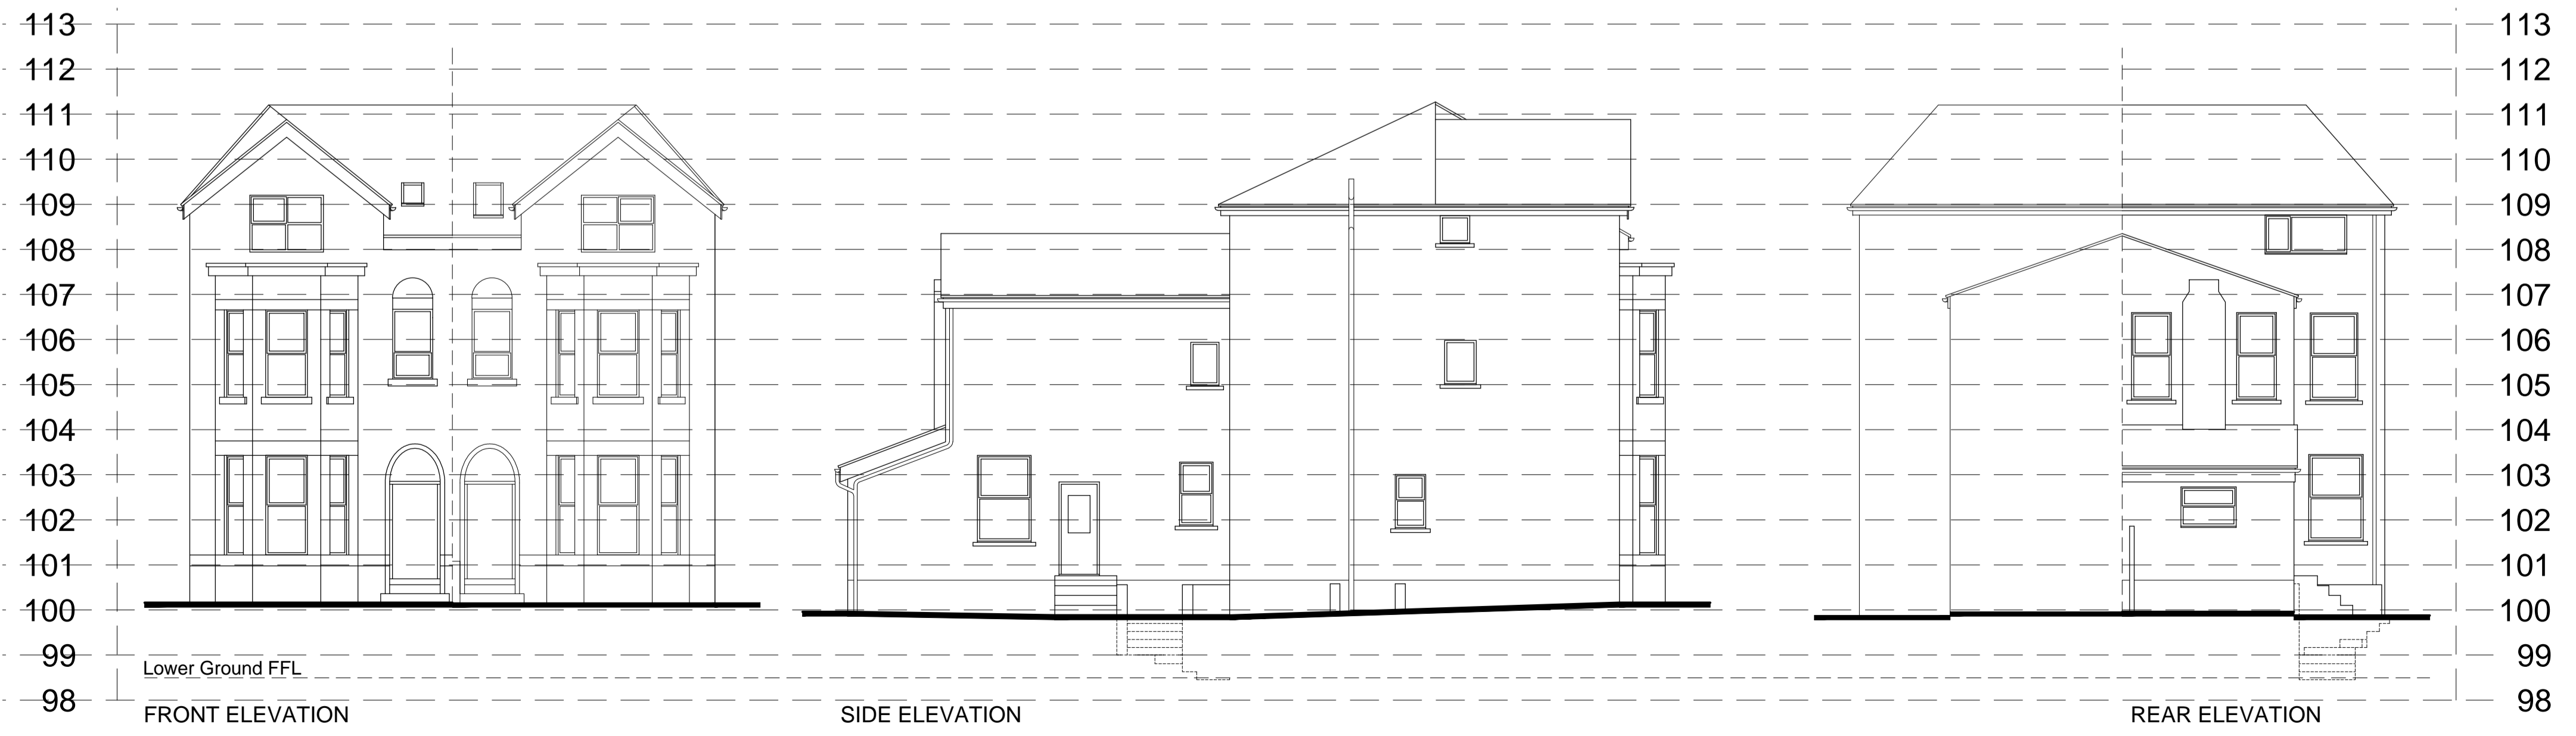

33 CENTRAL ROAD

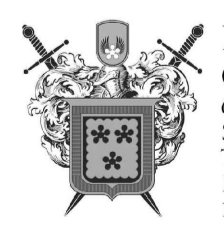

EXISTING	B	NOTE REVISION	MD	01.08.17
	A	FIRST ISSUE	RW	28.07.17
	REV	AMENDMENTS	BY	DATE
	PROJECT PROPOSED RESIDENTIAL DEVELOPMENT 25-33 CENTRAL ROAD DIDSBURY M20 4YE			
CLIENT MR CRAIG PHELDMAN & MR MARK HOLLINWORTH				
DRAWING TITLE EXISTING ELEVATIONS				
DRAWN	RW	DATE	17.07.17	
CHECKED		SCALE	1:100 (A1)	
APPROVED				
 HOWARD & SEDDON A.R.I.B.A. CHARTERED ARCHITECTS 64 WASHWAY ROAD SALE, CHESHIRE, M33 7RE TEL No. 0161 - 973 8296 FAX No. 0161 - 962 3485 E-MAIL : ADMIN@HOWARDANDEDSON.CO.UK				
JOB No.	DRG No.	REVISION		
13,151	04	B		