
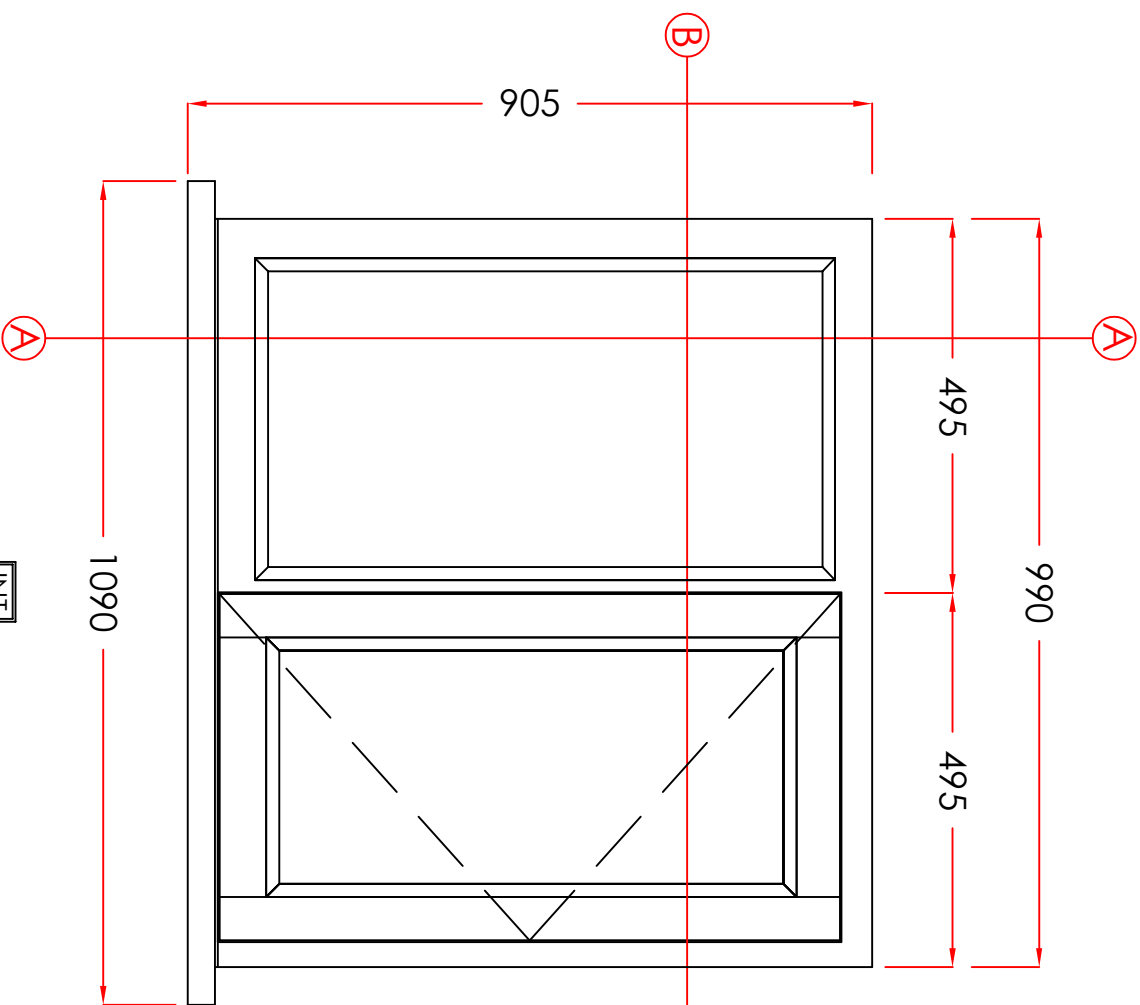
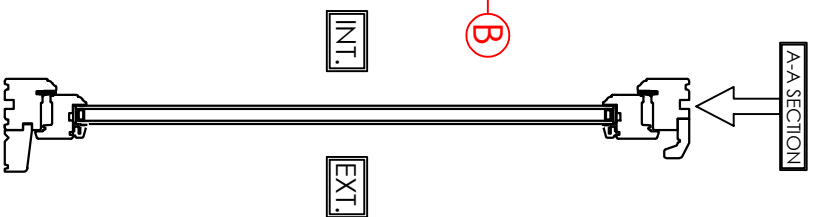
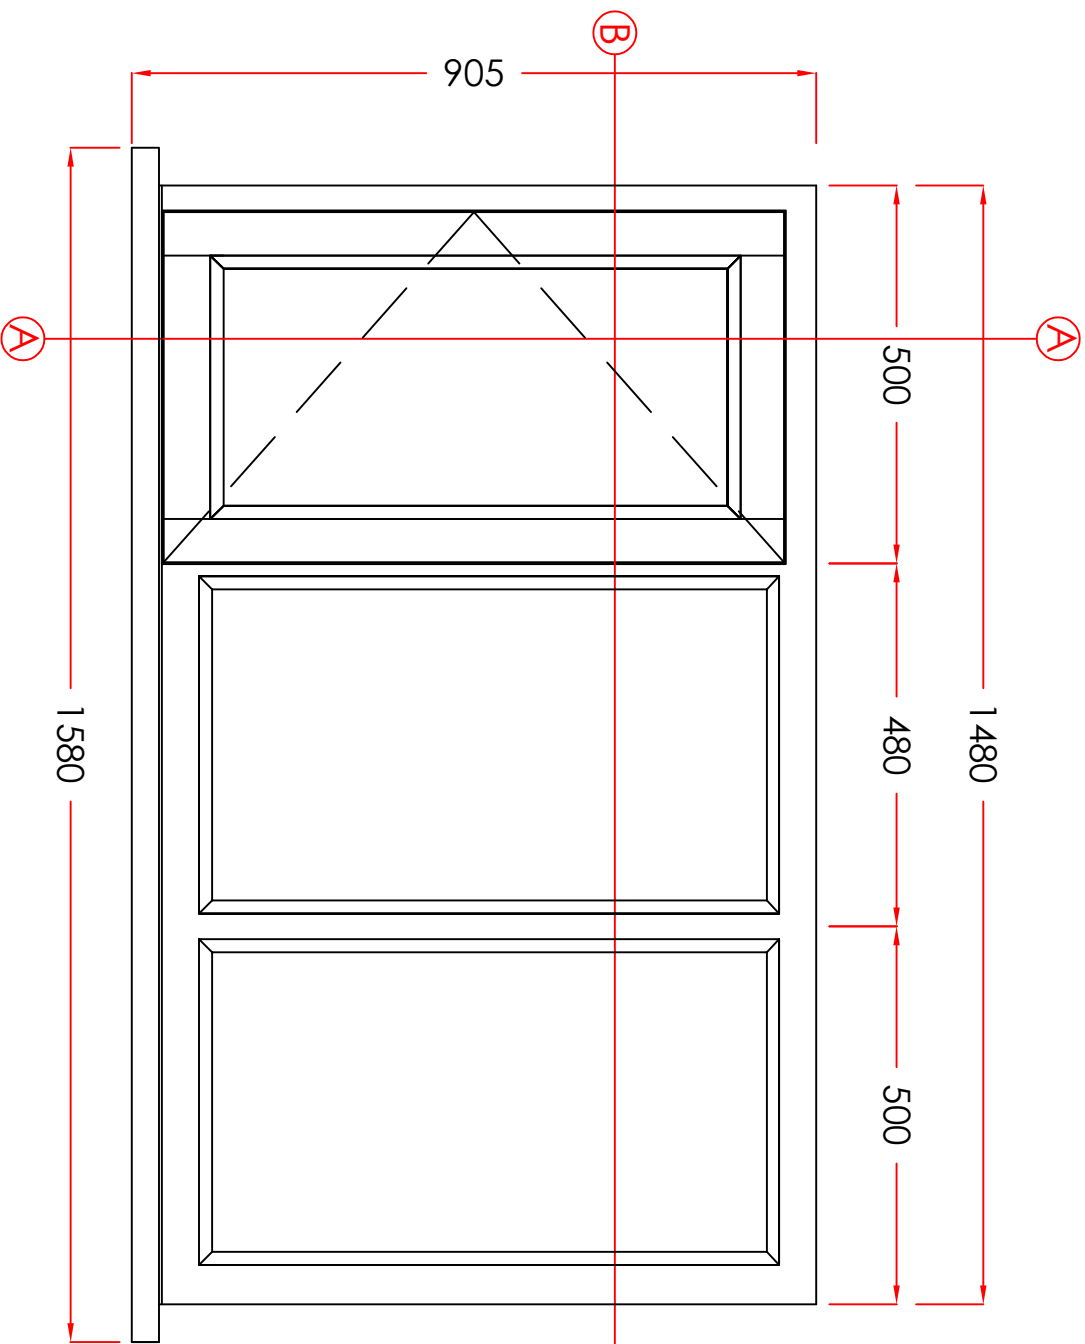
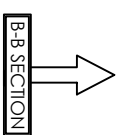


3. UTILITY

MATERIAL - TIMBER
INTERNAL & EXTERNAL COLOUR - WHITE
GLAZING - 24MM SEALED UNITS

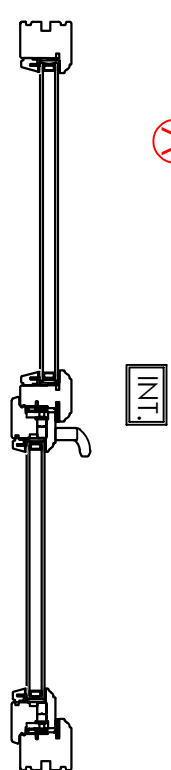

4. UTILITY

MATERIAL - TIMBER
INTERNAL & EXTERNAL COLOUR - WHITE
GLAZING - 24MM SEALED UNITS

VIEWED EXTERNALLY

THESE DRAWINGS ARE THE PROPERTY OF ANGLIAN HOME IMPROVEMENTS
AND MUST NOT BE USED, DISTRIBUTED, LOANED OR COPIED WITHOUT THE
EXPRESS PERMISSION OF ANGLIAN HOME IMPROVEMENTS.

Scale - 1:10

(Produced on A3 Paper)

Sheet 2 of 5

CONTRACT No.: 30308665

date: 13/04/2021

PROPOSED: WINDOW REPLACEMENT
AT: 3 ALMSHOUSES
(INSTALLATION ADDRESS)

THE STREET, STOWLANGTOFT
BURY ST. EDMUNDS
SUFFOLK, IP31 3JN

Drawer's initials:
SF



Heritage
TIMBER COLLECTION