


PROPOSED SIDE

ELEVATION 1:50

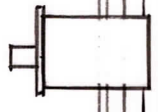

EXISTING REAR ELEVATION 1:50