


Ground Floor

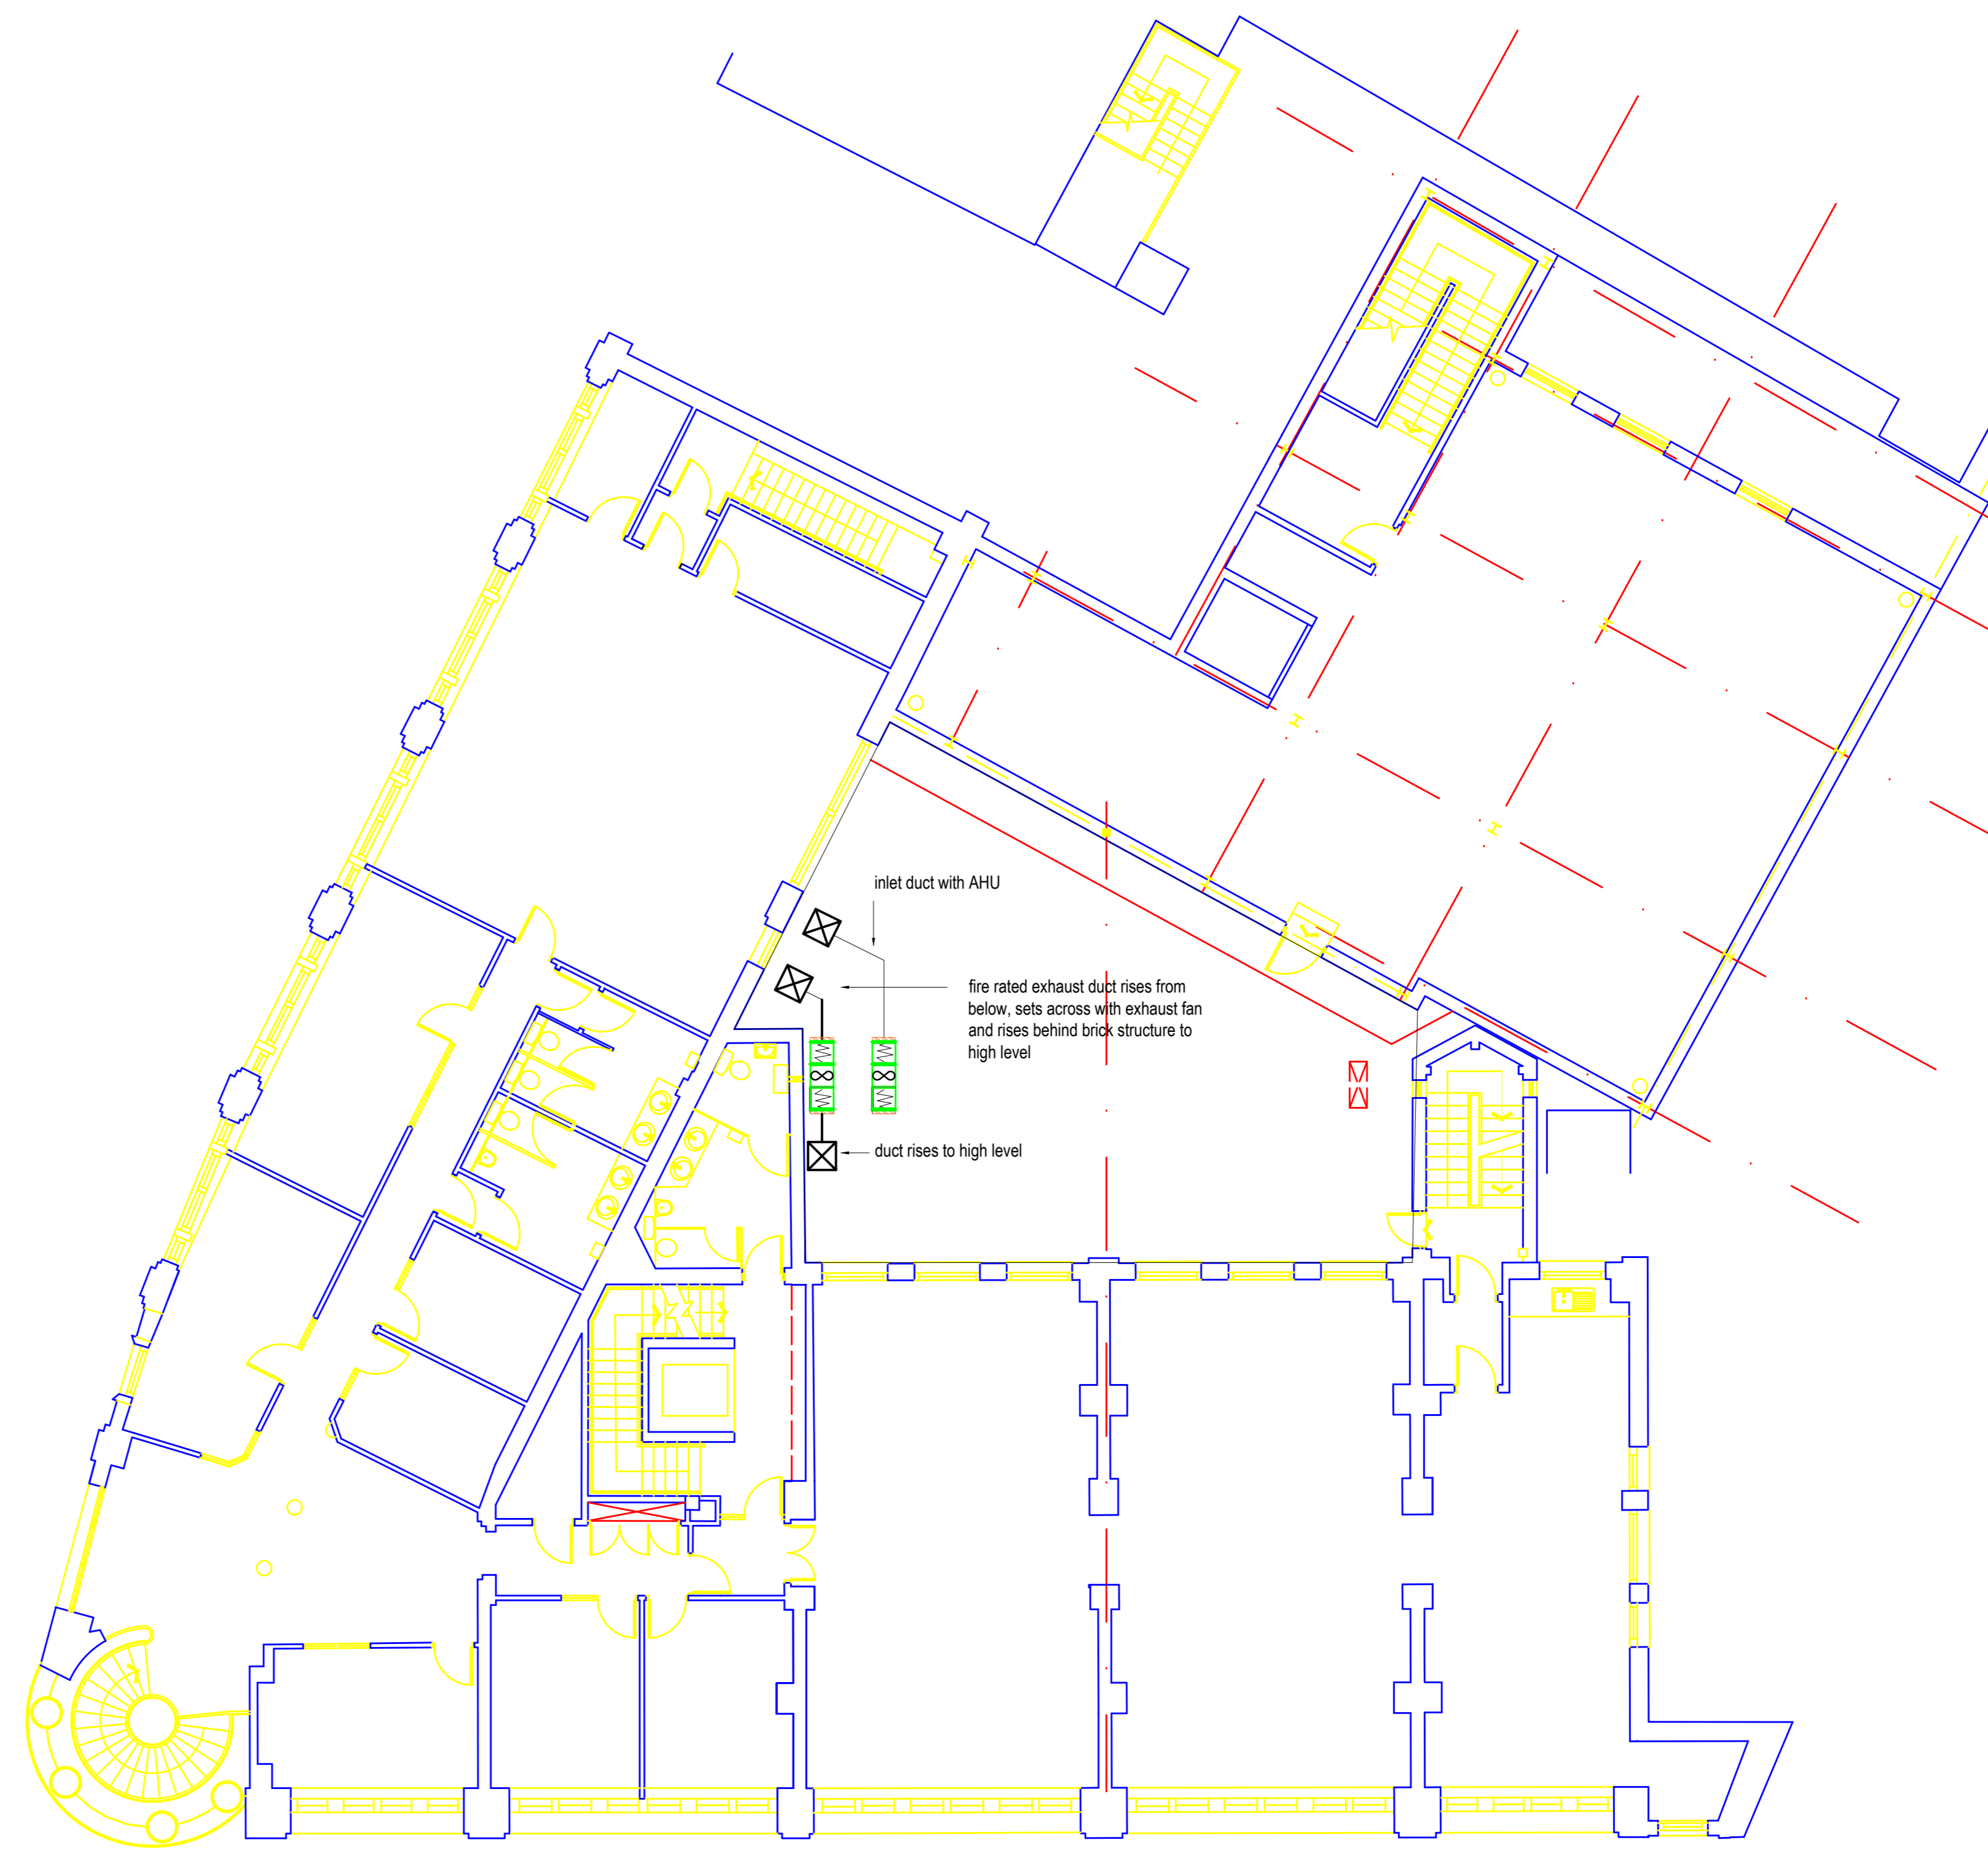

First Floor / Roof

Rev.	Date	Amendment
A	09-12-20	General updates



Unit 9, Markfield Industrial Estate  
 Hill Lane Close, Markfield, Leicestershire, LE67 9PY  
 Tel: - 01530 245 777 Fax: - 01530 245 888  
 Email: - info@mcveigh-aircon.co.uk

Proposed Route for Kitchen Exhaust duct from GF to Exhaust location.  
 Basement & Ground Floor Level  
 11-17 High Street, Sheffield.  
 FOR DISCUSSION

Drawn By: - SP	Checked By: -
Scale: - 1:100	Date: - 27/10/20
Drawing No: - E34720-1	Rev: - A

© 1999 This drawing is copyright of McVeigh Technical Solutions LTD. It may not be reproduced in whole or in part without the prior written consent of the company. All dimensions to be checked on site before works commence. This drawing is only to be used in conjunction with drawing notes and specification and is in keeping with current CDM Regulations.