


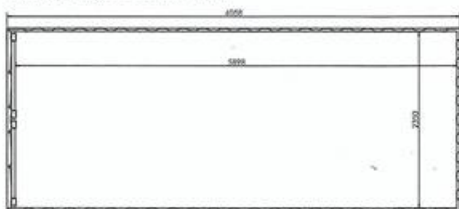


20ft Shipping Container - Plan




20ft Shipping Container - Section




20ft Shipping Container - Roof Plan

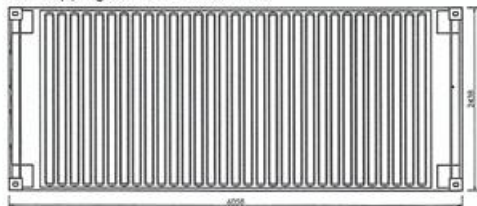


20ft Shipping Container - Front Elevation

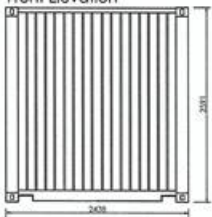

20ft Shipping Container - Side Elevation

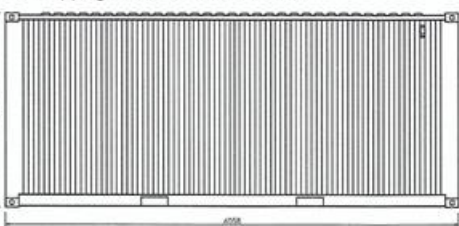


20ft Shipping Container - Door Elevation

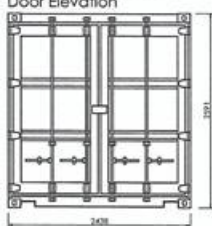

TOTAL LENGTH 5.9M INC. TOWING MITCH.

5 M.

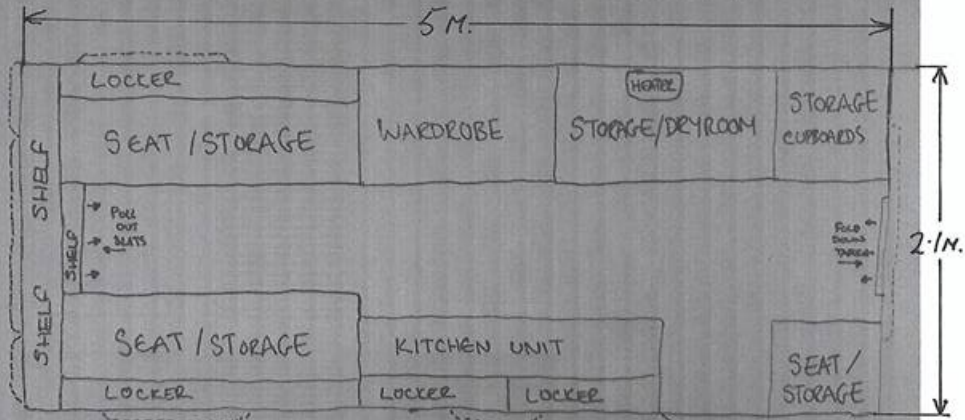

AVONDALE OSPREY 1987

dungworth

