


Notes:

- Do not scale off this drawing
- Drawing to be read in conjunction with all relevant other drawings and related specification documents
- Contractor to check all dimensions / levels on site before construction and advise any discrepancies to L&H Architects
- Dimensions are in millimetres unless otherwise stated
- © This drawing is the copyright of Lewis & Hickey Ltd

CONSTRUCTION (DESIGN MANAGEMENT) REGULATIONS 2015

- This drawing is to be read in conjunction with L&H Architect's corresponding Design Risk Assessments
- All works to be carried out in accordance with the Construction Phase plan prepared by the Principle Contractor

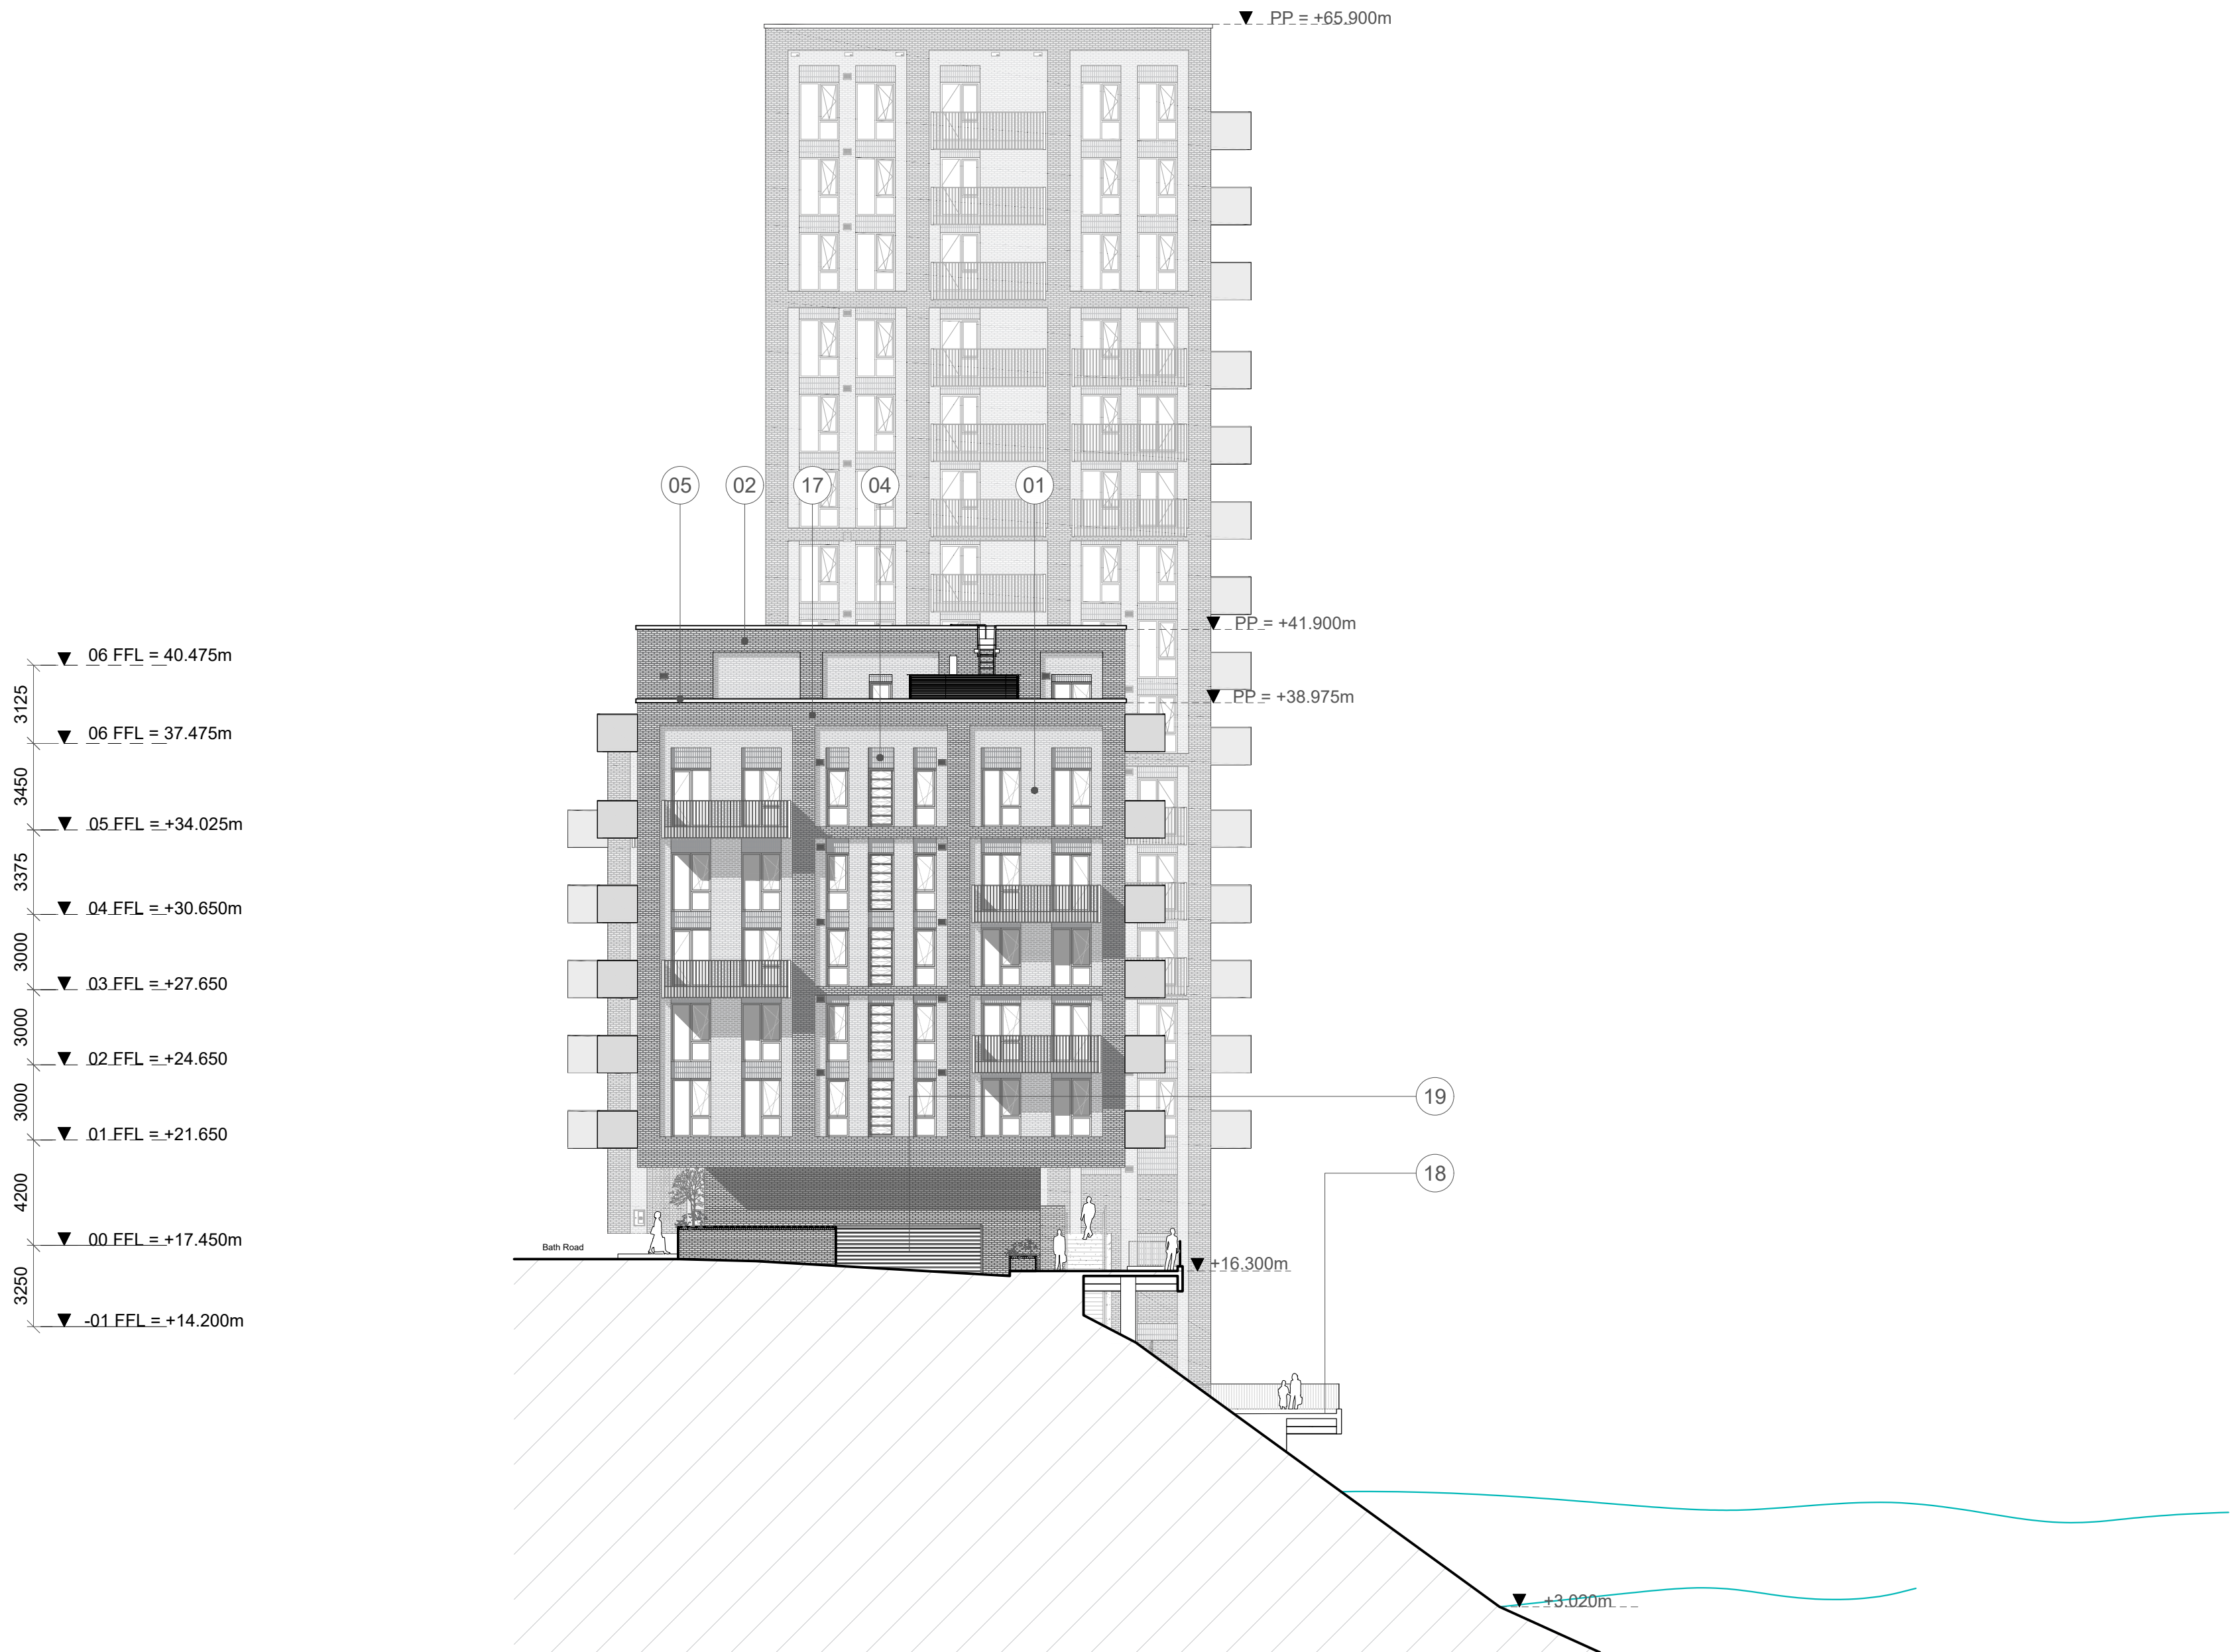

# 01

## Site Elevation 06

scale 1:200

- |    |   |    |  |    |                                    |
|----|---|----|--|----|------------------------------------|
| 01 | Brick Cladding - Light Buff Brick Recessed Panel      | 09 | Metal Roller Shutter                   | 18 | Riverside Walkway                  |
| 02 | Brick Cladding - Multi tone Dark Brick Recessed Panel | 10 | Existing Bus Stop                      | 19 | Vehicular Ramp with Roller Shutter |
| 03 | Brick Cladding - Dark Brick Frame                     | 11 | Louvre - Annodised Patterned Metal     |    |                                    |
| 04 | Spandrel Panel - Glazed Brick                         | 12 | Full Height Glazing to Commercial Unit |    |                                    |
| 05 | Coping - Stone  | 13 | Existing Bus Stop                      |    |                                    |
| 06 | PPC Metal Framed Balcony                              | 15 | Door - Glazed                          |    |                                    |
| 07 | Balustrade - Metal                                    | 16 | Door - Annodised Metal                 |    |                                    |
| 08 | PPC Metal Framed Canopy                               | 17 | Accessible Roof Terrace                |    |                                    |

rev	date	description	drawn	checked
	24.03.21	Planning Issue	AC	PM
<div><div><div>L</div><div>H</div><div>&amp;</div></div><div>Architecture</div></div>				
Lewis & Hickey Ltd 10 Research Row Edinburgh, EH4 1HW 0131 343 6222 edinburgh@lewisandhickey.com				
Edinburgh   Guildford   London   Manchester   Nottingham				
client				
Clarion Housing Group				
Mid Group				
project title				
Bath Road, Bristol				
drawing title				
Site Elevation 06 Block C - East				
size	scale	date	checked by	
A1:L	1:200	24.03.21	AC	PM
status & issue purpose			internal project number	
S3	Suitable for Review		commitment	P1033
job no.	drawing no.	revision		
E676	06	P1		
Lewis & Hickey Ltd   Registered in England & Wales   2007297   10 Farnham Road   Guildford   GU1 4DA				