

THWAITE HALL BARN - GARAGE - FRONT ELEVATION


GARAGE DOORS - CHANGE FROM SIDE HINGED
TO ROLLER DOORS

21-02-21

SCALE 1:100



EXISTING:

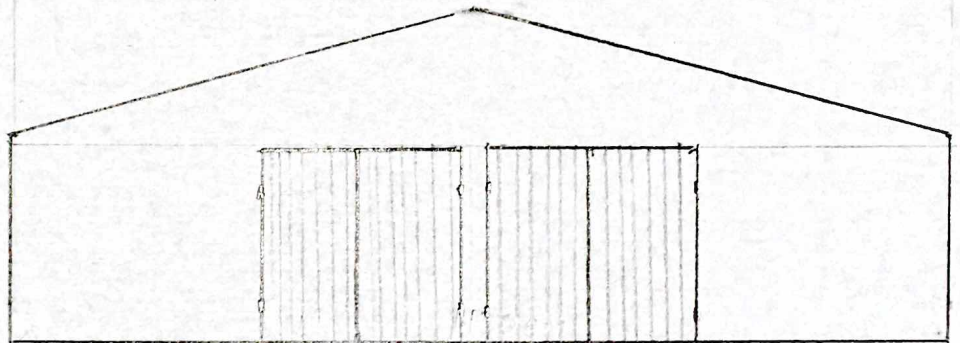

400
cm

250
cm

230
cm

PROPOSED:

240cm

240cm

1130cm

