




North Elevation

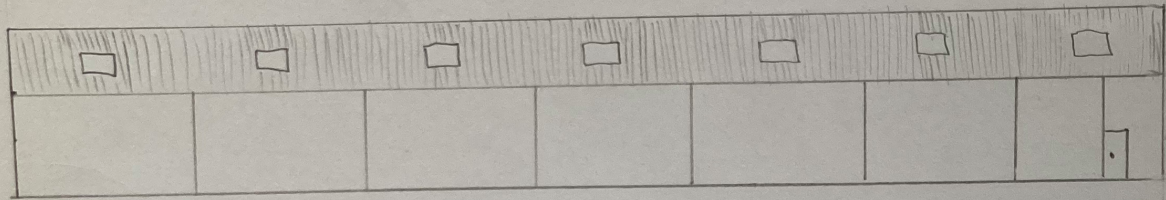

East Elevation


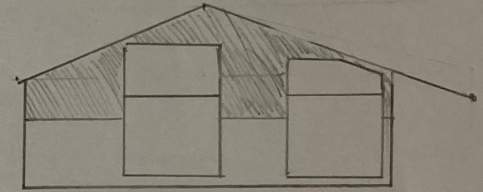


South Elevation

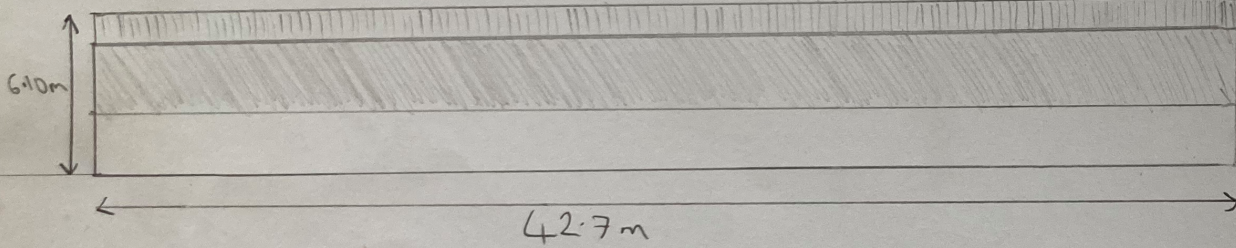

- x Roof (Green) Fibre cement sheets
- x External (Green) Cladding
- x 2.2m poured concrete panels

West Elevation

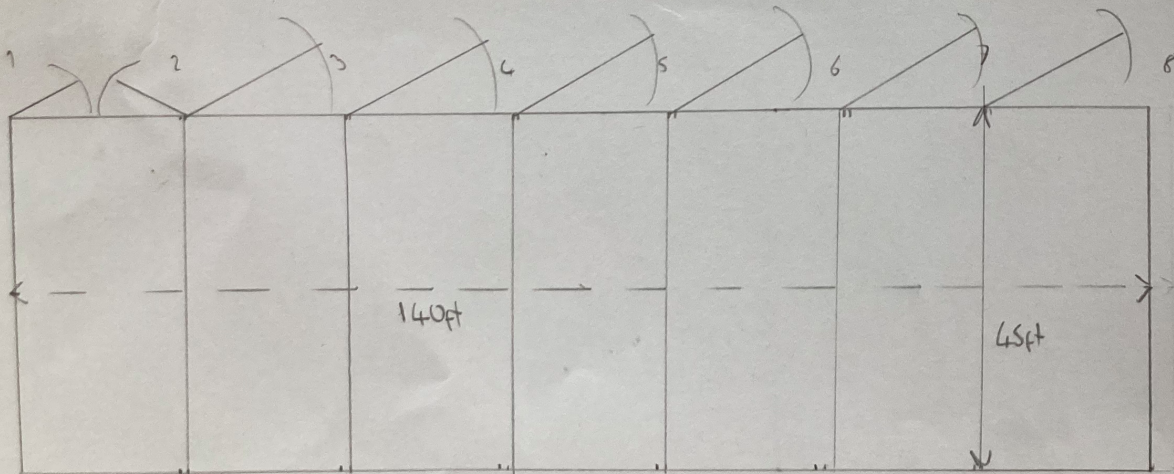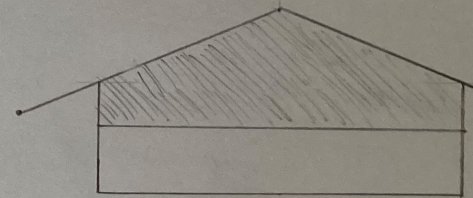

Floor Plan Scale 1:200