

SCHOOL LANE

SCHOOL LANE

VEHICULAR ACCESS

soft landscaped verge

front gates

A3 PAPER

ROOF PLAN

boundary fence

JAC Associates
Property Consultants

Mob: 07779 653101
jac.consultants@ntlworld.com

Project
Blackwells
School Lane
Great Hampden
BUCKS


Client
Mr
Tel:

Drawing Title
Proposed Outbuilding

Drawing Number
schoollane-blackwells / 3
ROOF PLAN

Scale	Date
1 : 50	23-04-21

All dimensions and information contained in these plans should be checked on site and with the Local Authority prior to commencing any building works. The works may also be covered by the Town and Country Planning Acts, Building Acts and The Party Wall Act. No works should be commenced prior to obtaining all necessary consents.

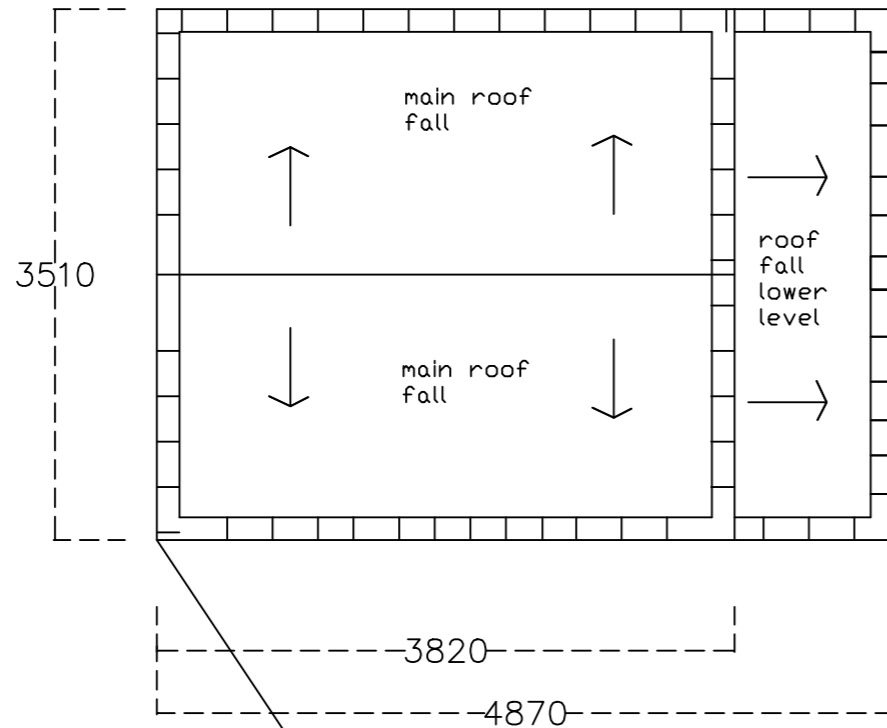

vehicular access shingle drive

existing hedge

soft landscaping