


Site Longitudinal Section towards East 1:100

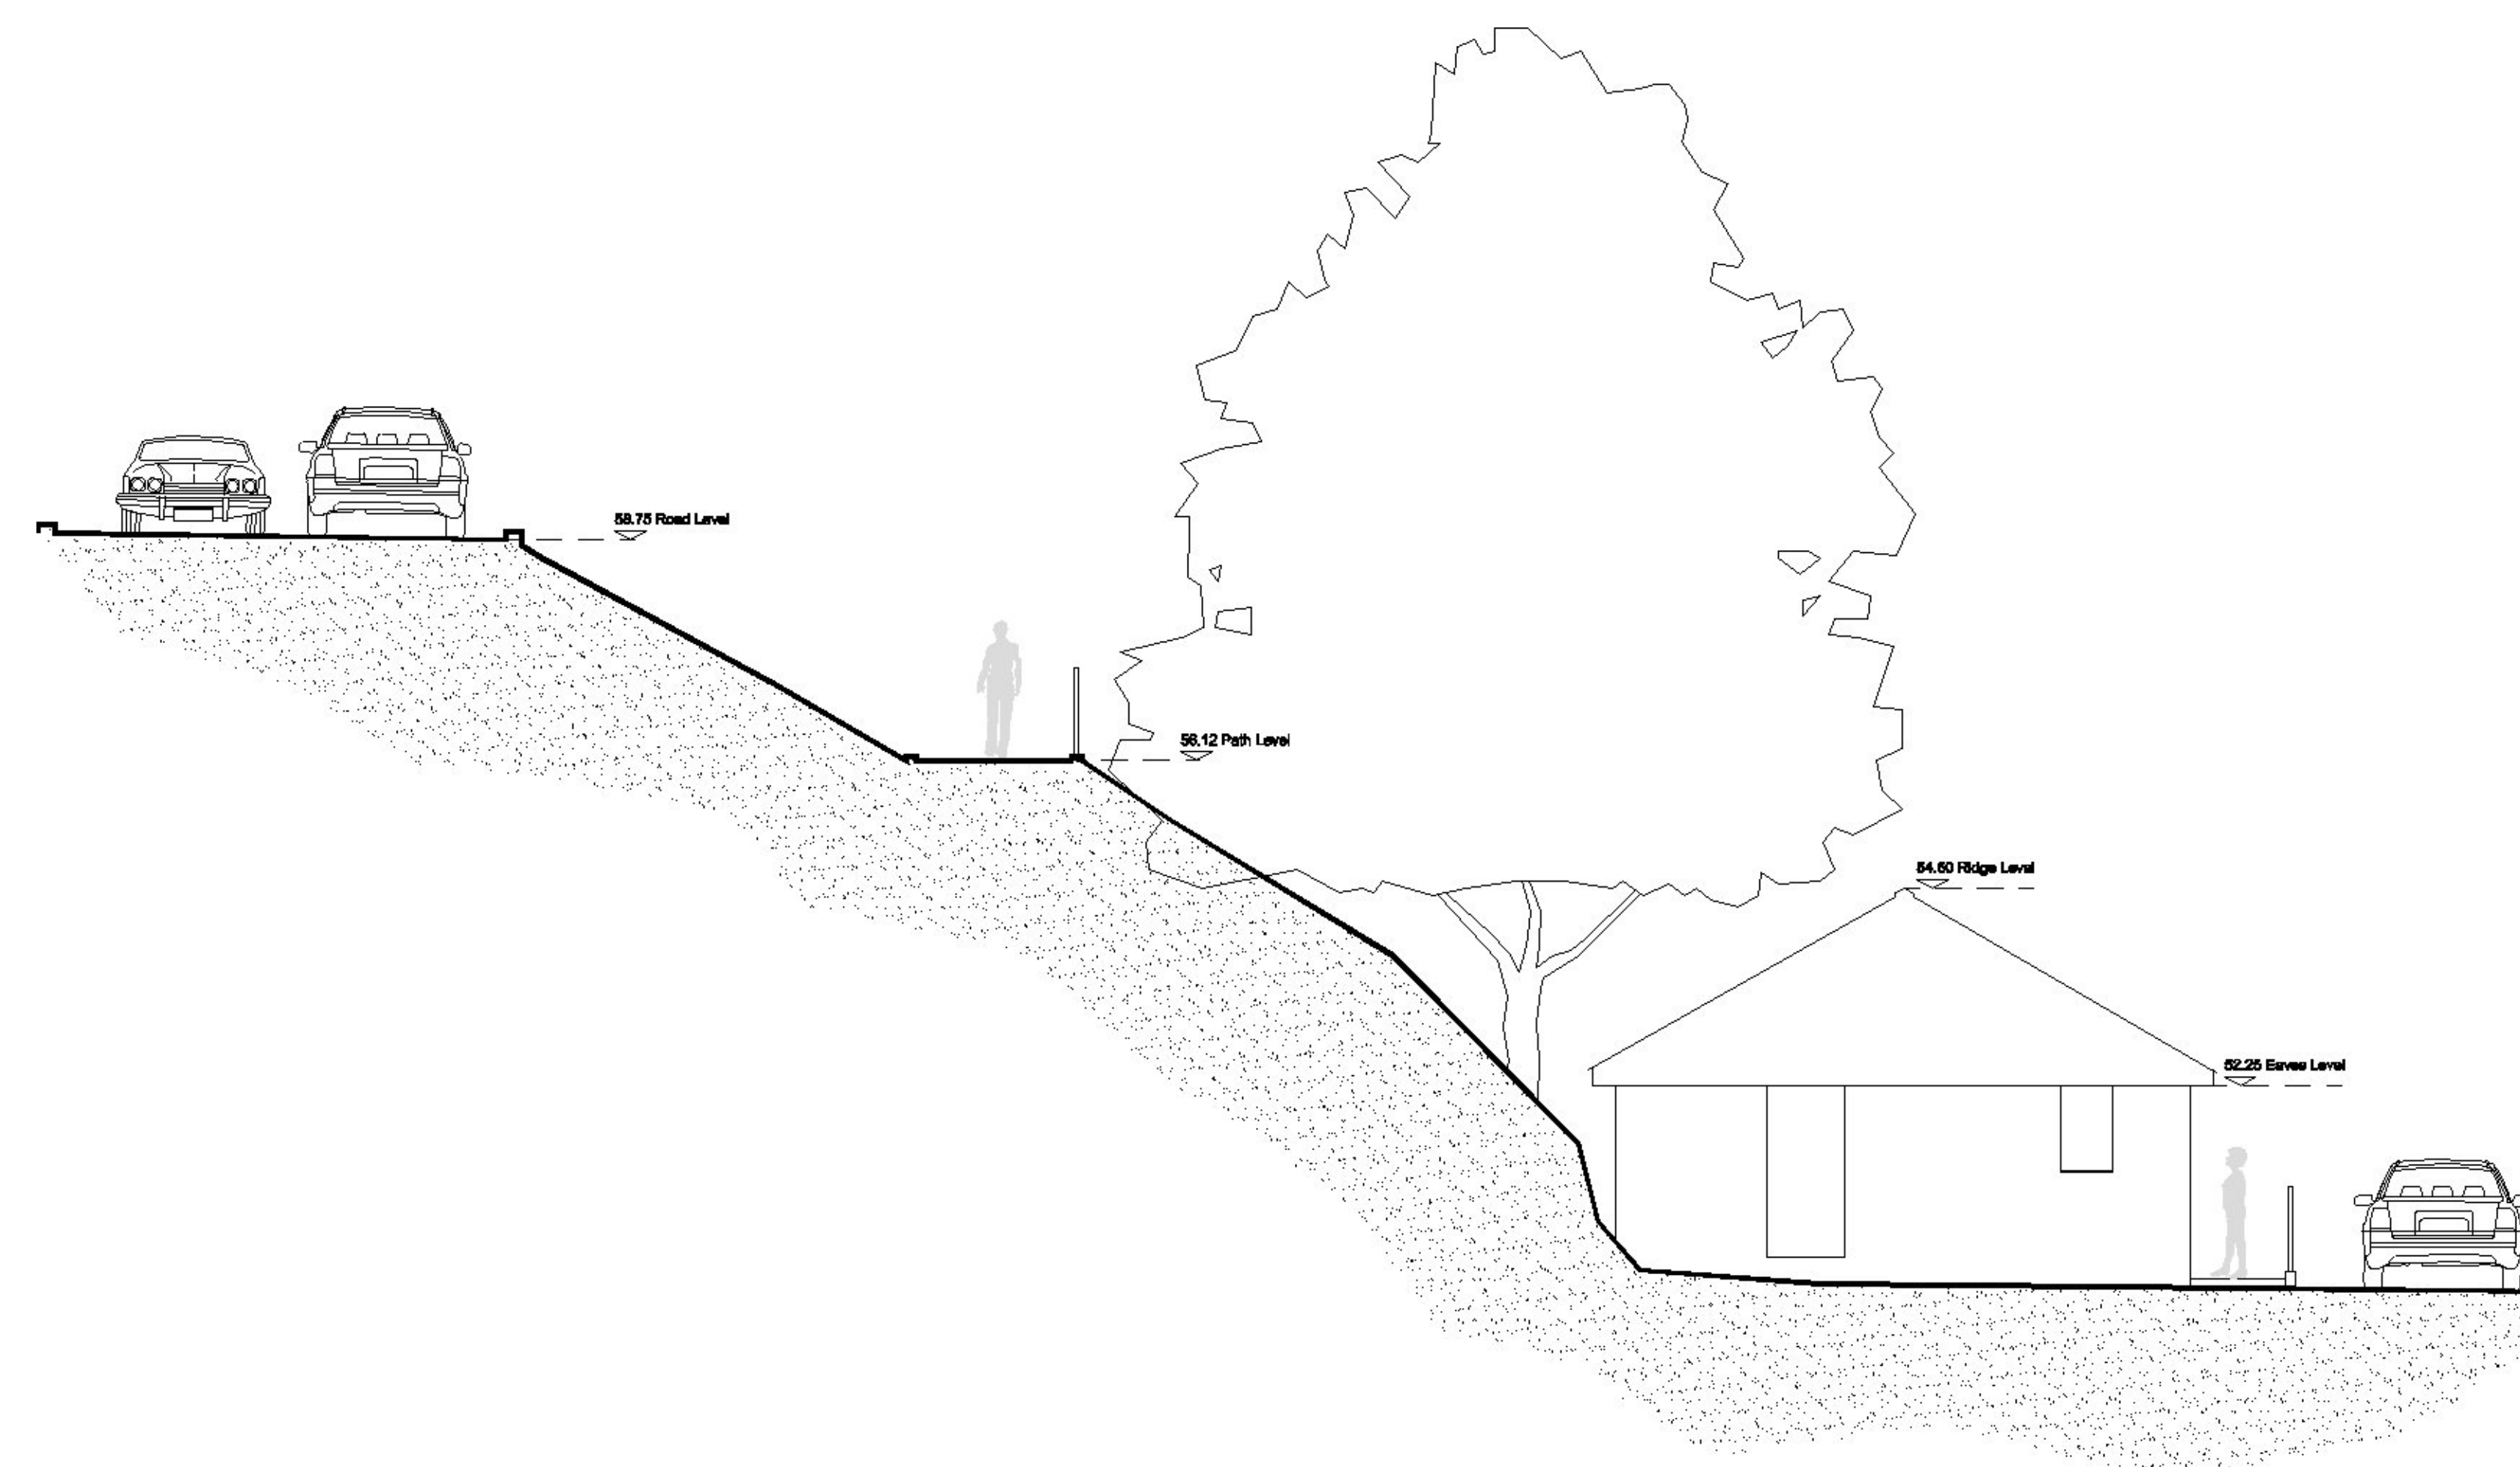

Site Longitudinal Section towards West 1:100



Street Elevation of Site and adjacent Buildings 1:100

Rev	Date	Notes	Author / Ckd
<b>PRE - PLANNING APPLICATION</b>			

**space  
design**  
architecture ltd

Saltsah, Cornwall

Client  
**Looe Town Council**

Project  
**Business & Learning Centre,  
Looe**

Drawing  
**Existing Elevations  
& Sections**

Drawn  
**R.W.F.**

Date  
**January 2021**

Scale  
**As annotated**

Drawing Number  
**2021 / SK2**

Revision  
**-**