

Notes:

Do not scale off drawing for construction purposes. Any discrepancies must be reported to the Designer. Check all dimensions on site. Only figured dimensions are to be used. If in doubt contact Author. This drawing is copyright.

Proposed Materials/Finishes

External walls: Concrete block work float rendered and decorated with a light grey masonry paint. Wall topped with concrete coping stones.
Sun terrace floor: Concrete or slate slabs on a suspended concrete beam and block floor structure.
External french and bi folding doors: White uPVC.
Window: White uPVC.
Sun terrace balustrading/juliet balcony: Glass/stainless steel.




proposed south west elevation



proposed south east elevation



proposed north east elevation

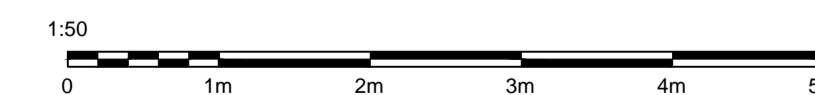

REV:	DESCRIPTION:	BY:	DATE:

STATUS: PLANNING

TITLE/SITE: PROPOSED SUN TERRACE AND THE CREATION OF ADDITIONAL EXTERNAL DOOR AND WINDOW OPENINGS
 NO 80 TRENOWETH ROAD, FALMOUTH, CORNWALL TR11 5GH.

CLIENT: MR & MRS PRYOR

DRAWING TITLE: PROPOSED ELEVATIONS

SCALE AT A1: 1:50	DATE: 20-03-20	DRAWN: DC	CHECKED: LD
PROJECT NO: DC-1137	DRAWING NO: DC-1137-06	REVISION:	