

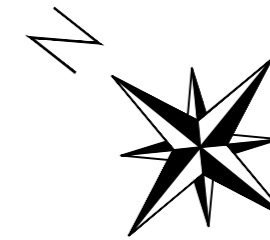


Notes:

Do not scale off drawing for construction purposes. Any discrepancies must be reported to the Designer. Check all dimensions on site. Only figured dimensions are to be used. If in doubt contact Author. This drawing is copyright.

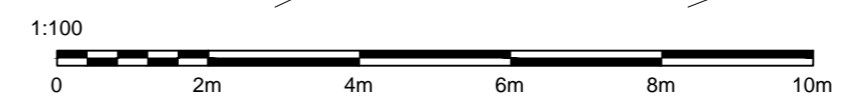

proposed block plan

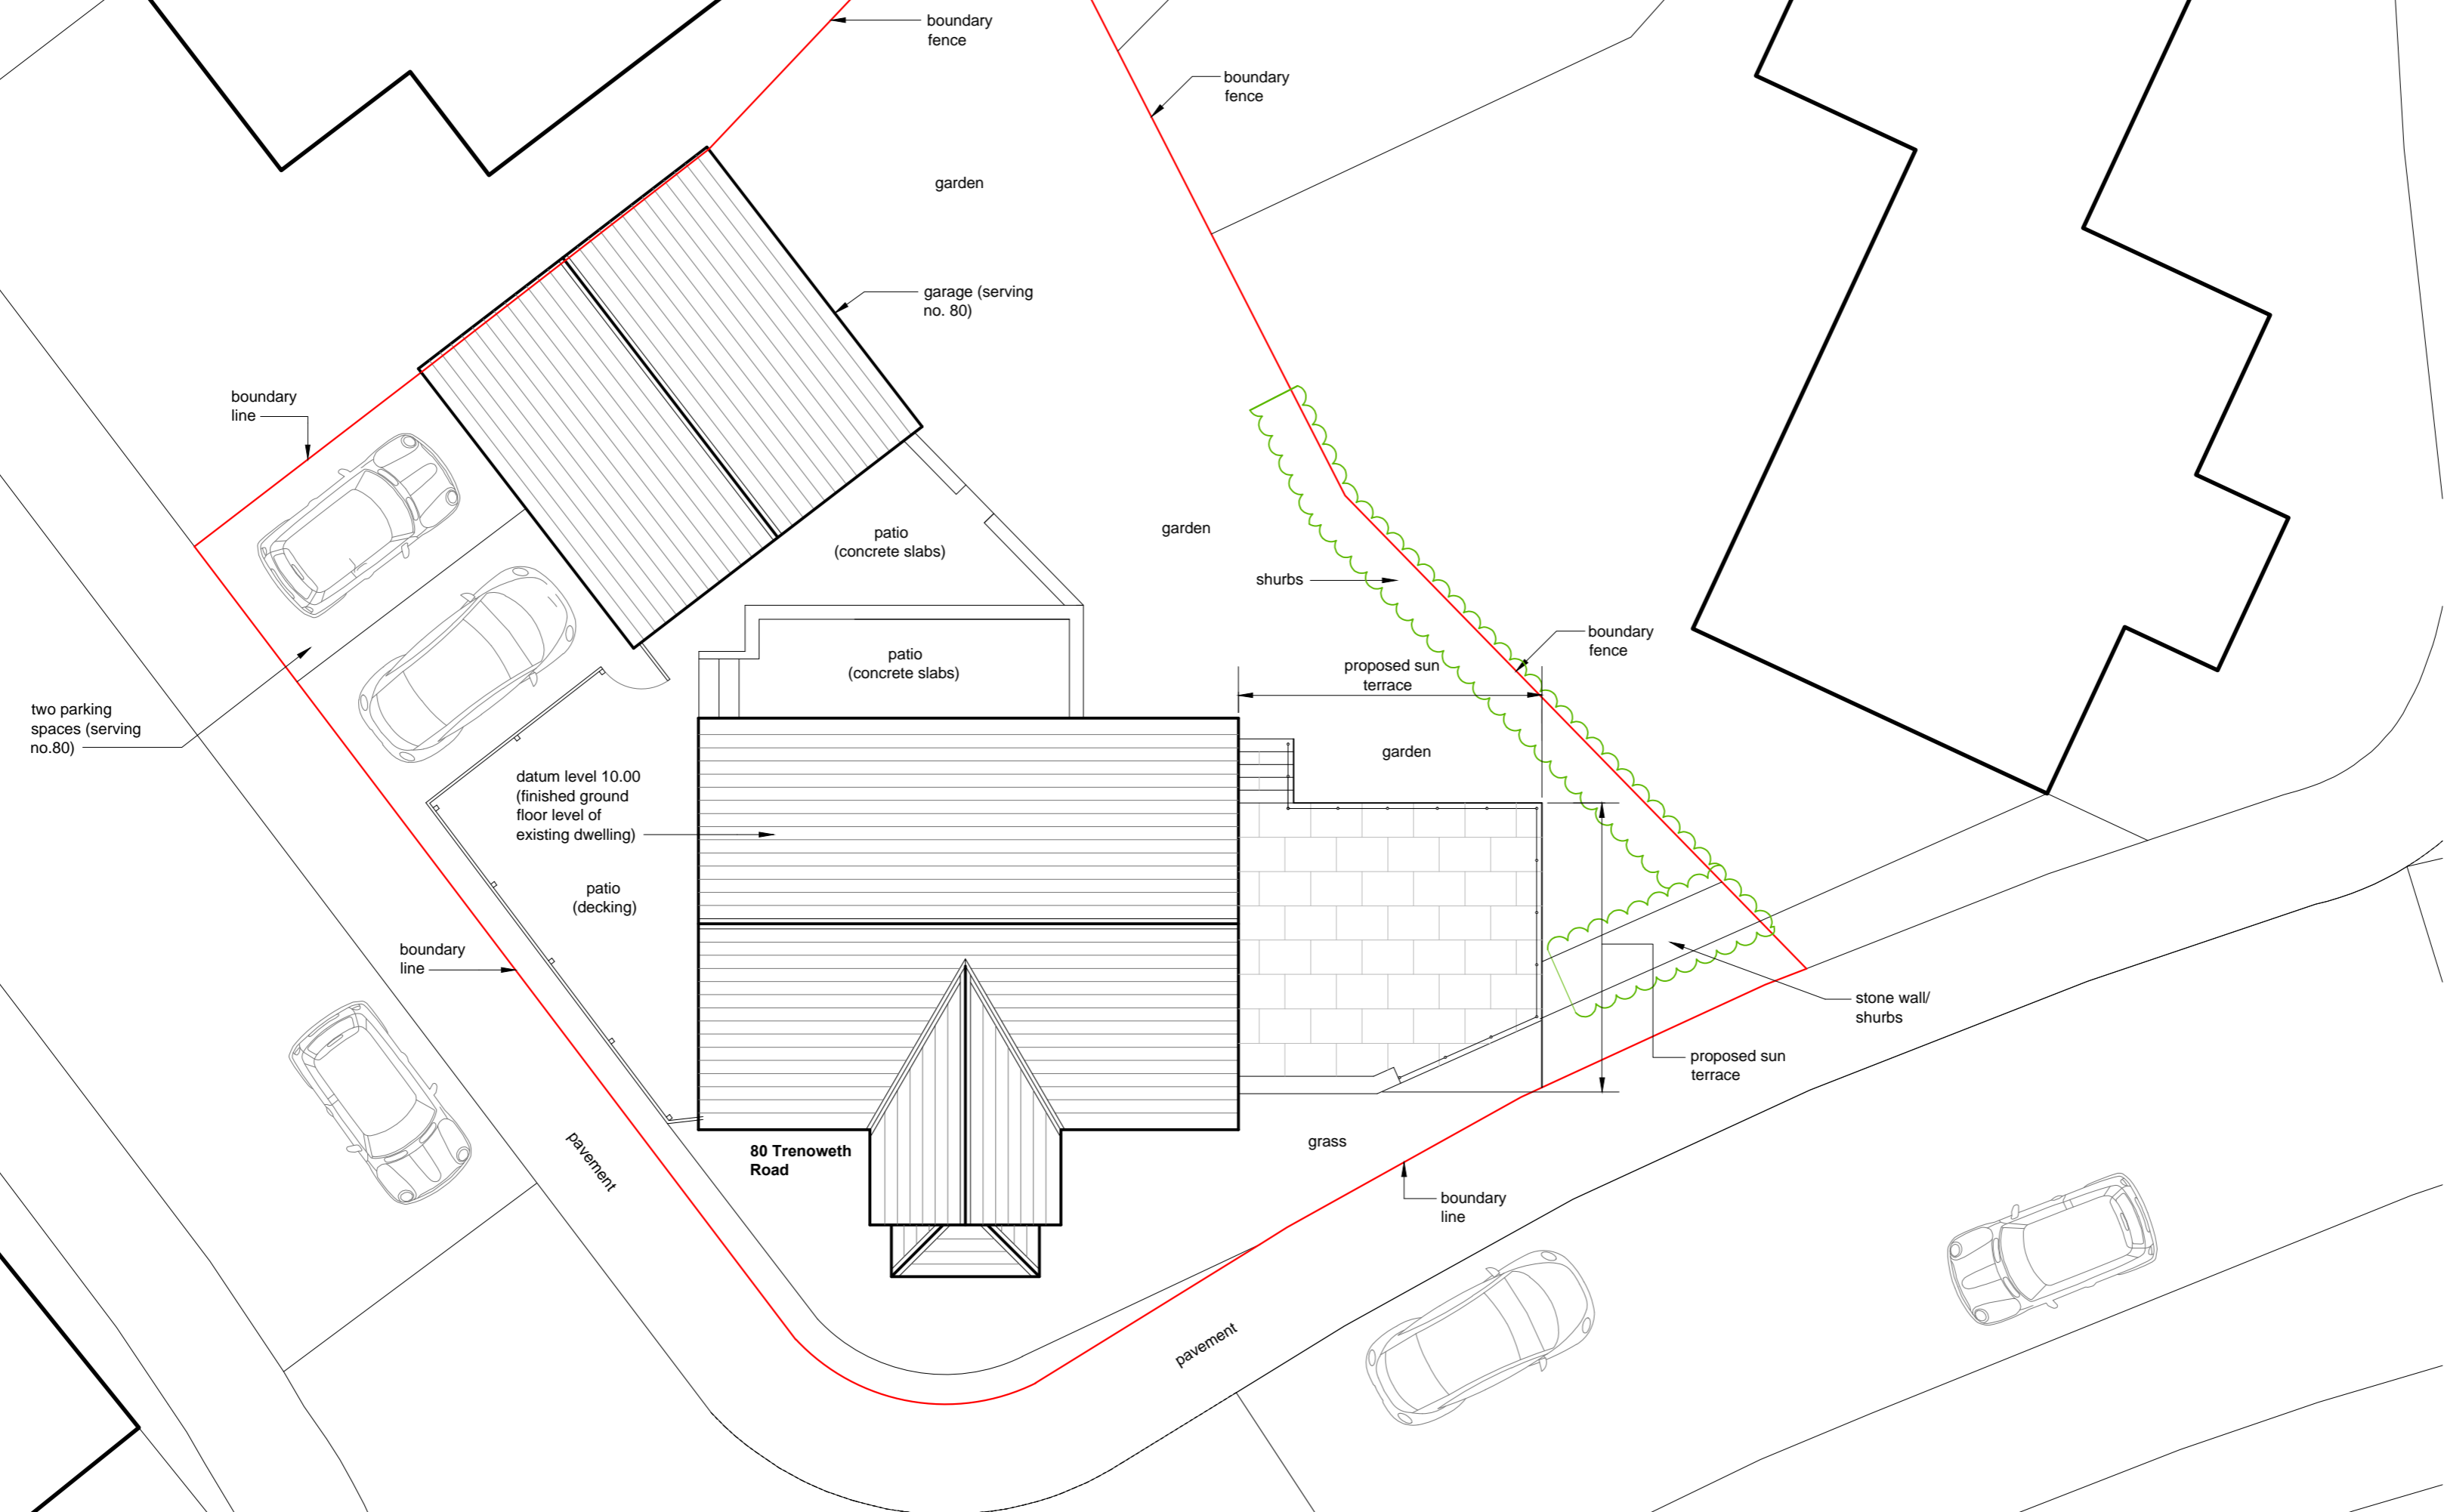

REV:	DESCRIPTION:	BY:	DATE:
STATUS:		PLANNING	

TITLE/
SITE: PROPOSED SUN TERRACE AND THE
CREATION OF ADDITIONAL
EXTERNAL DOOR AND WINDOW
OPENINGS

NO 80 TRENOWETH ROAD,
FALMOUTH, CORNWALL. TR11 5GH.

CLIENT:
MR & MRS PRYOR

DRAWING
TITLE: PROPOSED BLOCK PLAN

SCALE AT A2: 1:100	DATE: 20-03-20	DRAWN: DC	CHECKED: LD
PROJECT NO: DC-1137	DRAWING NO: DC-1137-04	REVISION:	