



Ground Floor

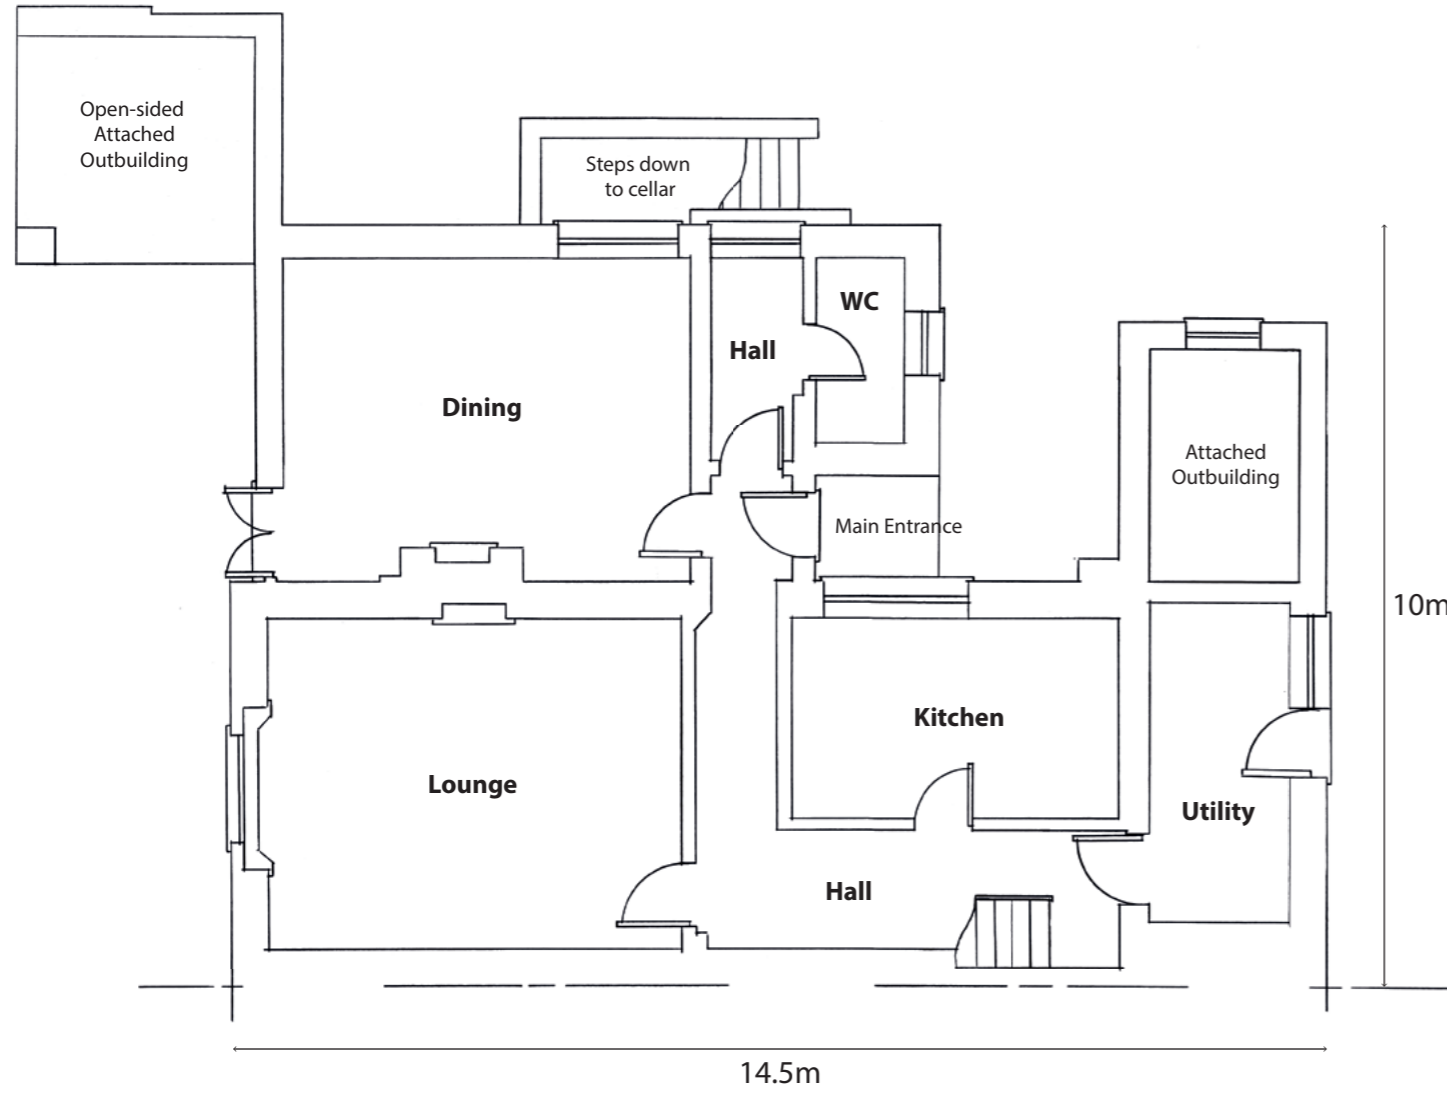

First Floor

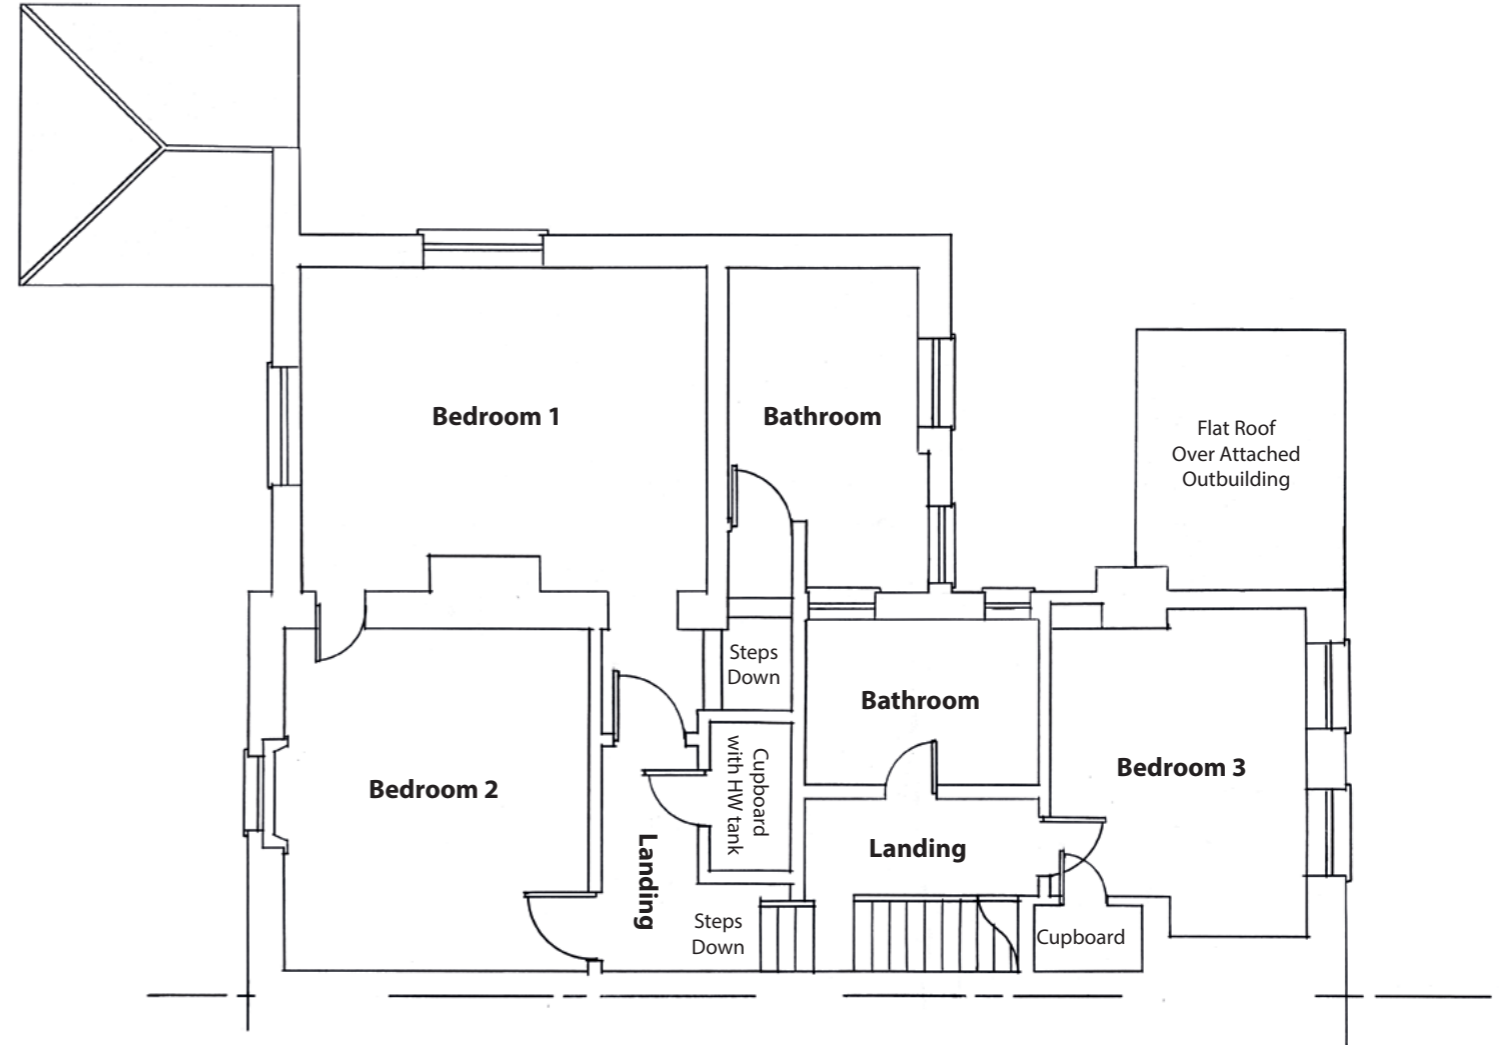

Plans existing Scale 1:100



March 2021