



Ground Floor

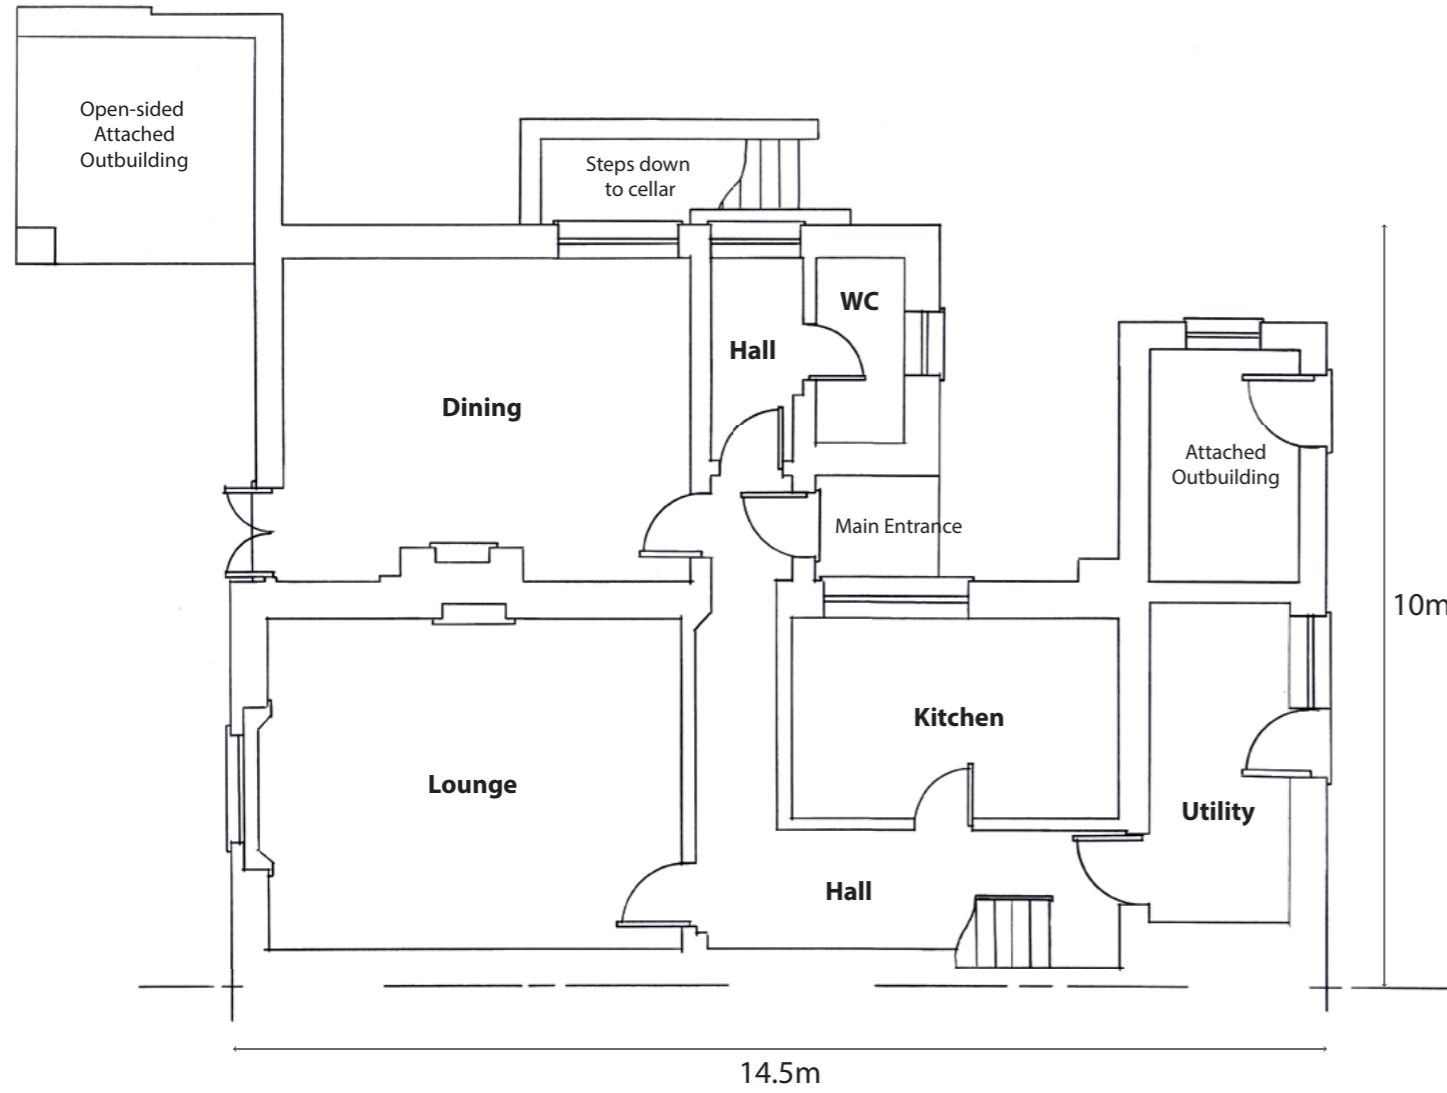

First Floor

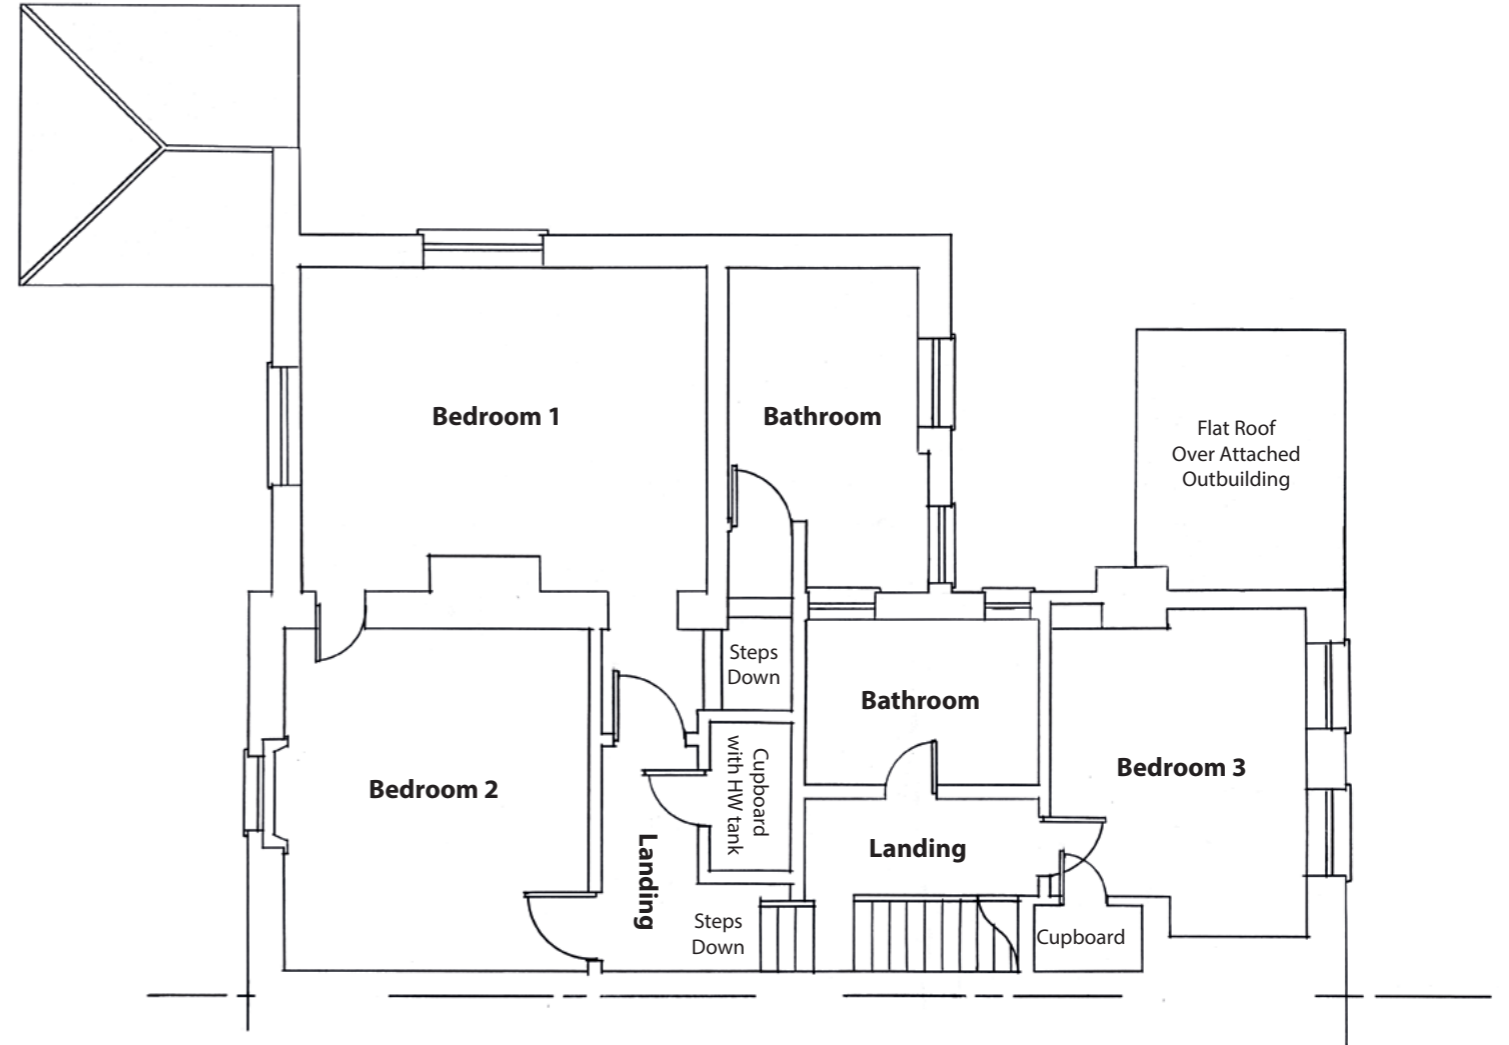

Plans existing Scale 1:100



April 2021