


FRONT ELEVATION 1:100

REAR ELEVATION 1:100



SIDE ELEVATION 1:100

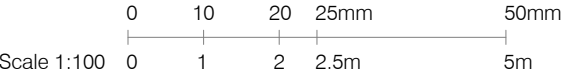

**Archade Architects**  
Nigel Rockley BA (Arch) DipArch DipAP RIBA  
Chartered Architect  
1, Furnells Close, Raunds, Northants. NN9 6LJ  
Mobile: 07949 406015  
Email: [nigel.rockley@archade.co.uk](mailto:nigel.rockley@archade.co.uk)  
Web: [www.archade.co.uk](http://www.archade.co.uk)

Title:  
**PROPOSED EXTENSION TO GARAGE  
33 PENTYRE TERRACE, PLYMOUTH**

Client:  
**MR. & MRS. N. ABEL**

Drawing:  
**EXISTING ELEVATIONS**

Drawing No:  
03

Revisions:

Date:  
May 2021

**Construction (Design & Management) Regulations CDM 2015:**  
The above regulations apply to this project and the client MUST implement these regulations, or nominate the Contractor in writing to carry out the requirement to provide the Construction Phase Health & Safety Plan.

Scale:  
1:100 @ A3

Do not scale off drawings.  
All dimensions to be verified on site.  
All working dimensions to be taken from site.  
All copyright reserved.