




Existing Site Plan

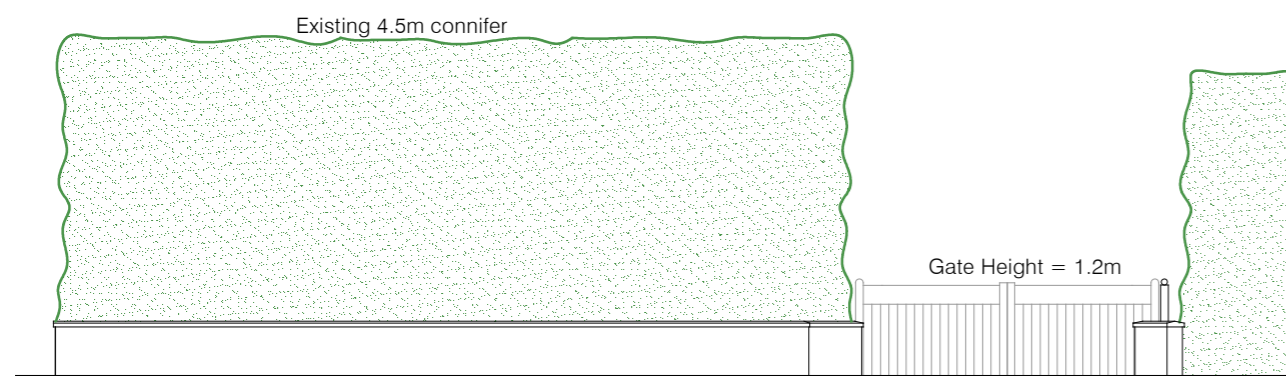

**Existing East Elevation
On Section AA**

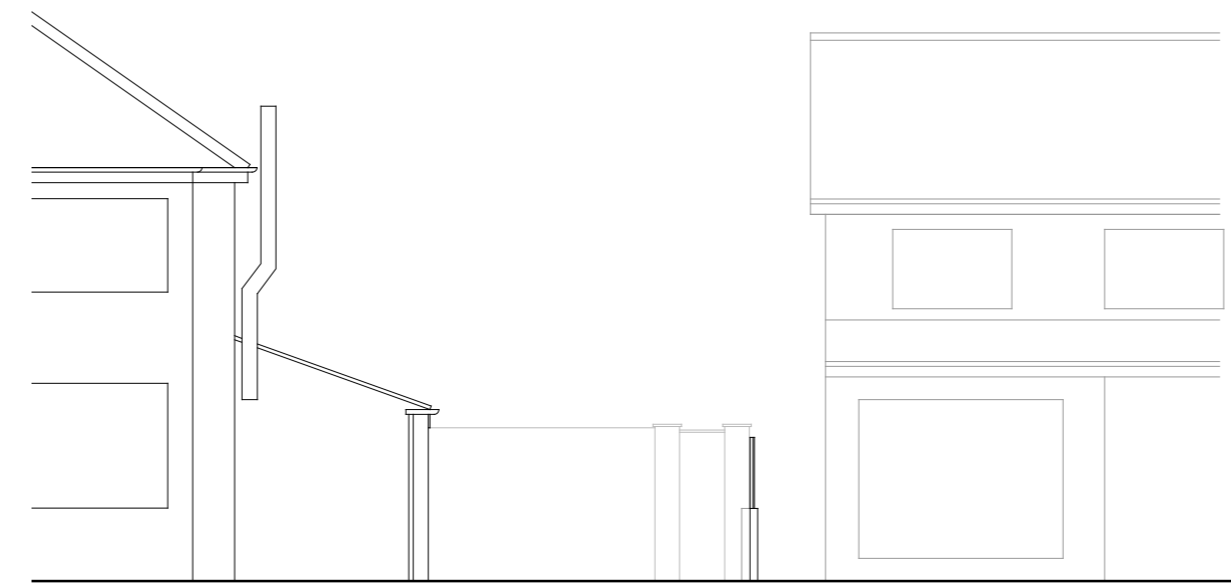


**Existing East Elevation
On Section BB**

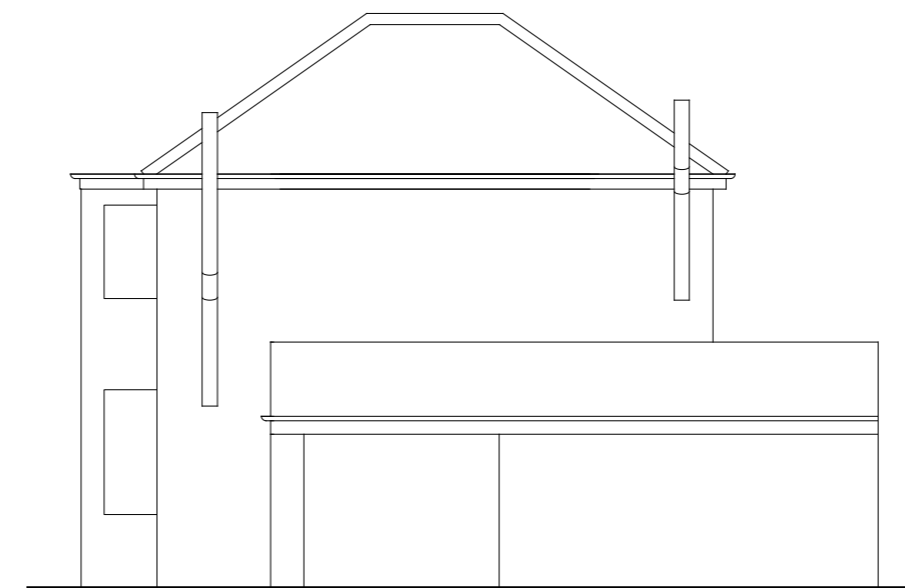

Existing North Elevation




Existing West Elevation

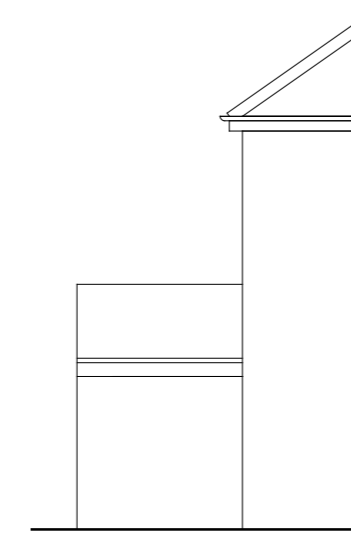

Existing Part-South Elevation

SCALE OF METRES - 1:100

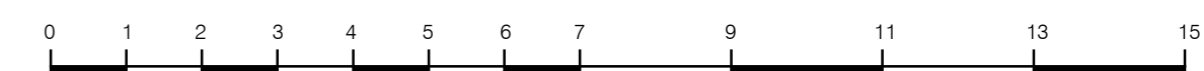

Notes

All dimensions must be checked on site and not scaled from this drawing, any discrepancies to be reported

The Contractor shall make a survey of the site and shall be responsible for obtaining all dimensions and levels necessary for the proper construction of works as indicated.

Please note that this drawing is COPYRIGHT and shall not be used or copied for purposes unauthorised by Innovation Architecture Ltd.

Client

PEARSON

Job Title

RETROSPECTIVE
BOUNDARY FENCE &
PROPOSED CARPORT

33 Swinemoor Lane,
Beverley, HU17 0JU

Drawing Title


EXISTING

Innovation
architecture



Innovation Architecture Ltd
110 Beverley Road, Hessle, East Yorkshire, HU13 9BU
T: 01482 650215
E: info@iat1.co.uk
W: www.innovation-architecture.co.uk

Revisions	Date	Description	DR	CH
A	06.05.2021	Revised for planning	RL	

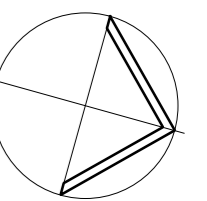

Status **PLANNING**

Scale A2 - 1:100 Date 29/01/21

Drawn By JG Checked Approved

Drawing No. 660/E01 Rev A