
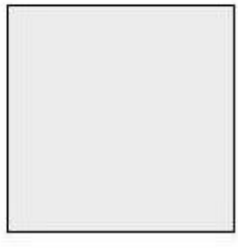


**LEGEND:**

-  New rubblestone walls.
-  Grassed areas.
-  Soft planting.
-  Tamped concrete.
-  Stone flags/paving.
-  Proposed removal.

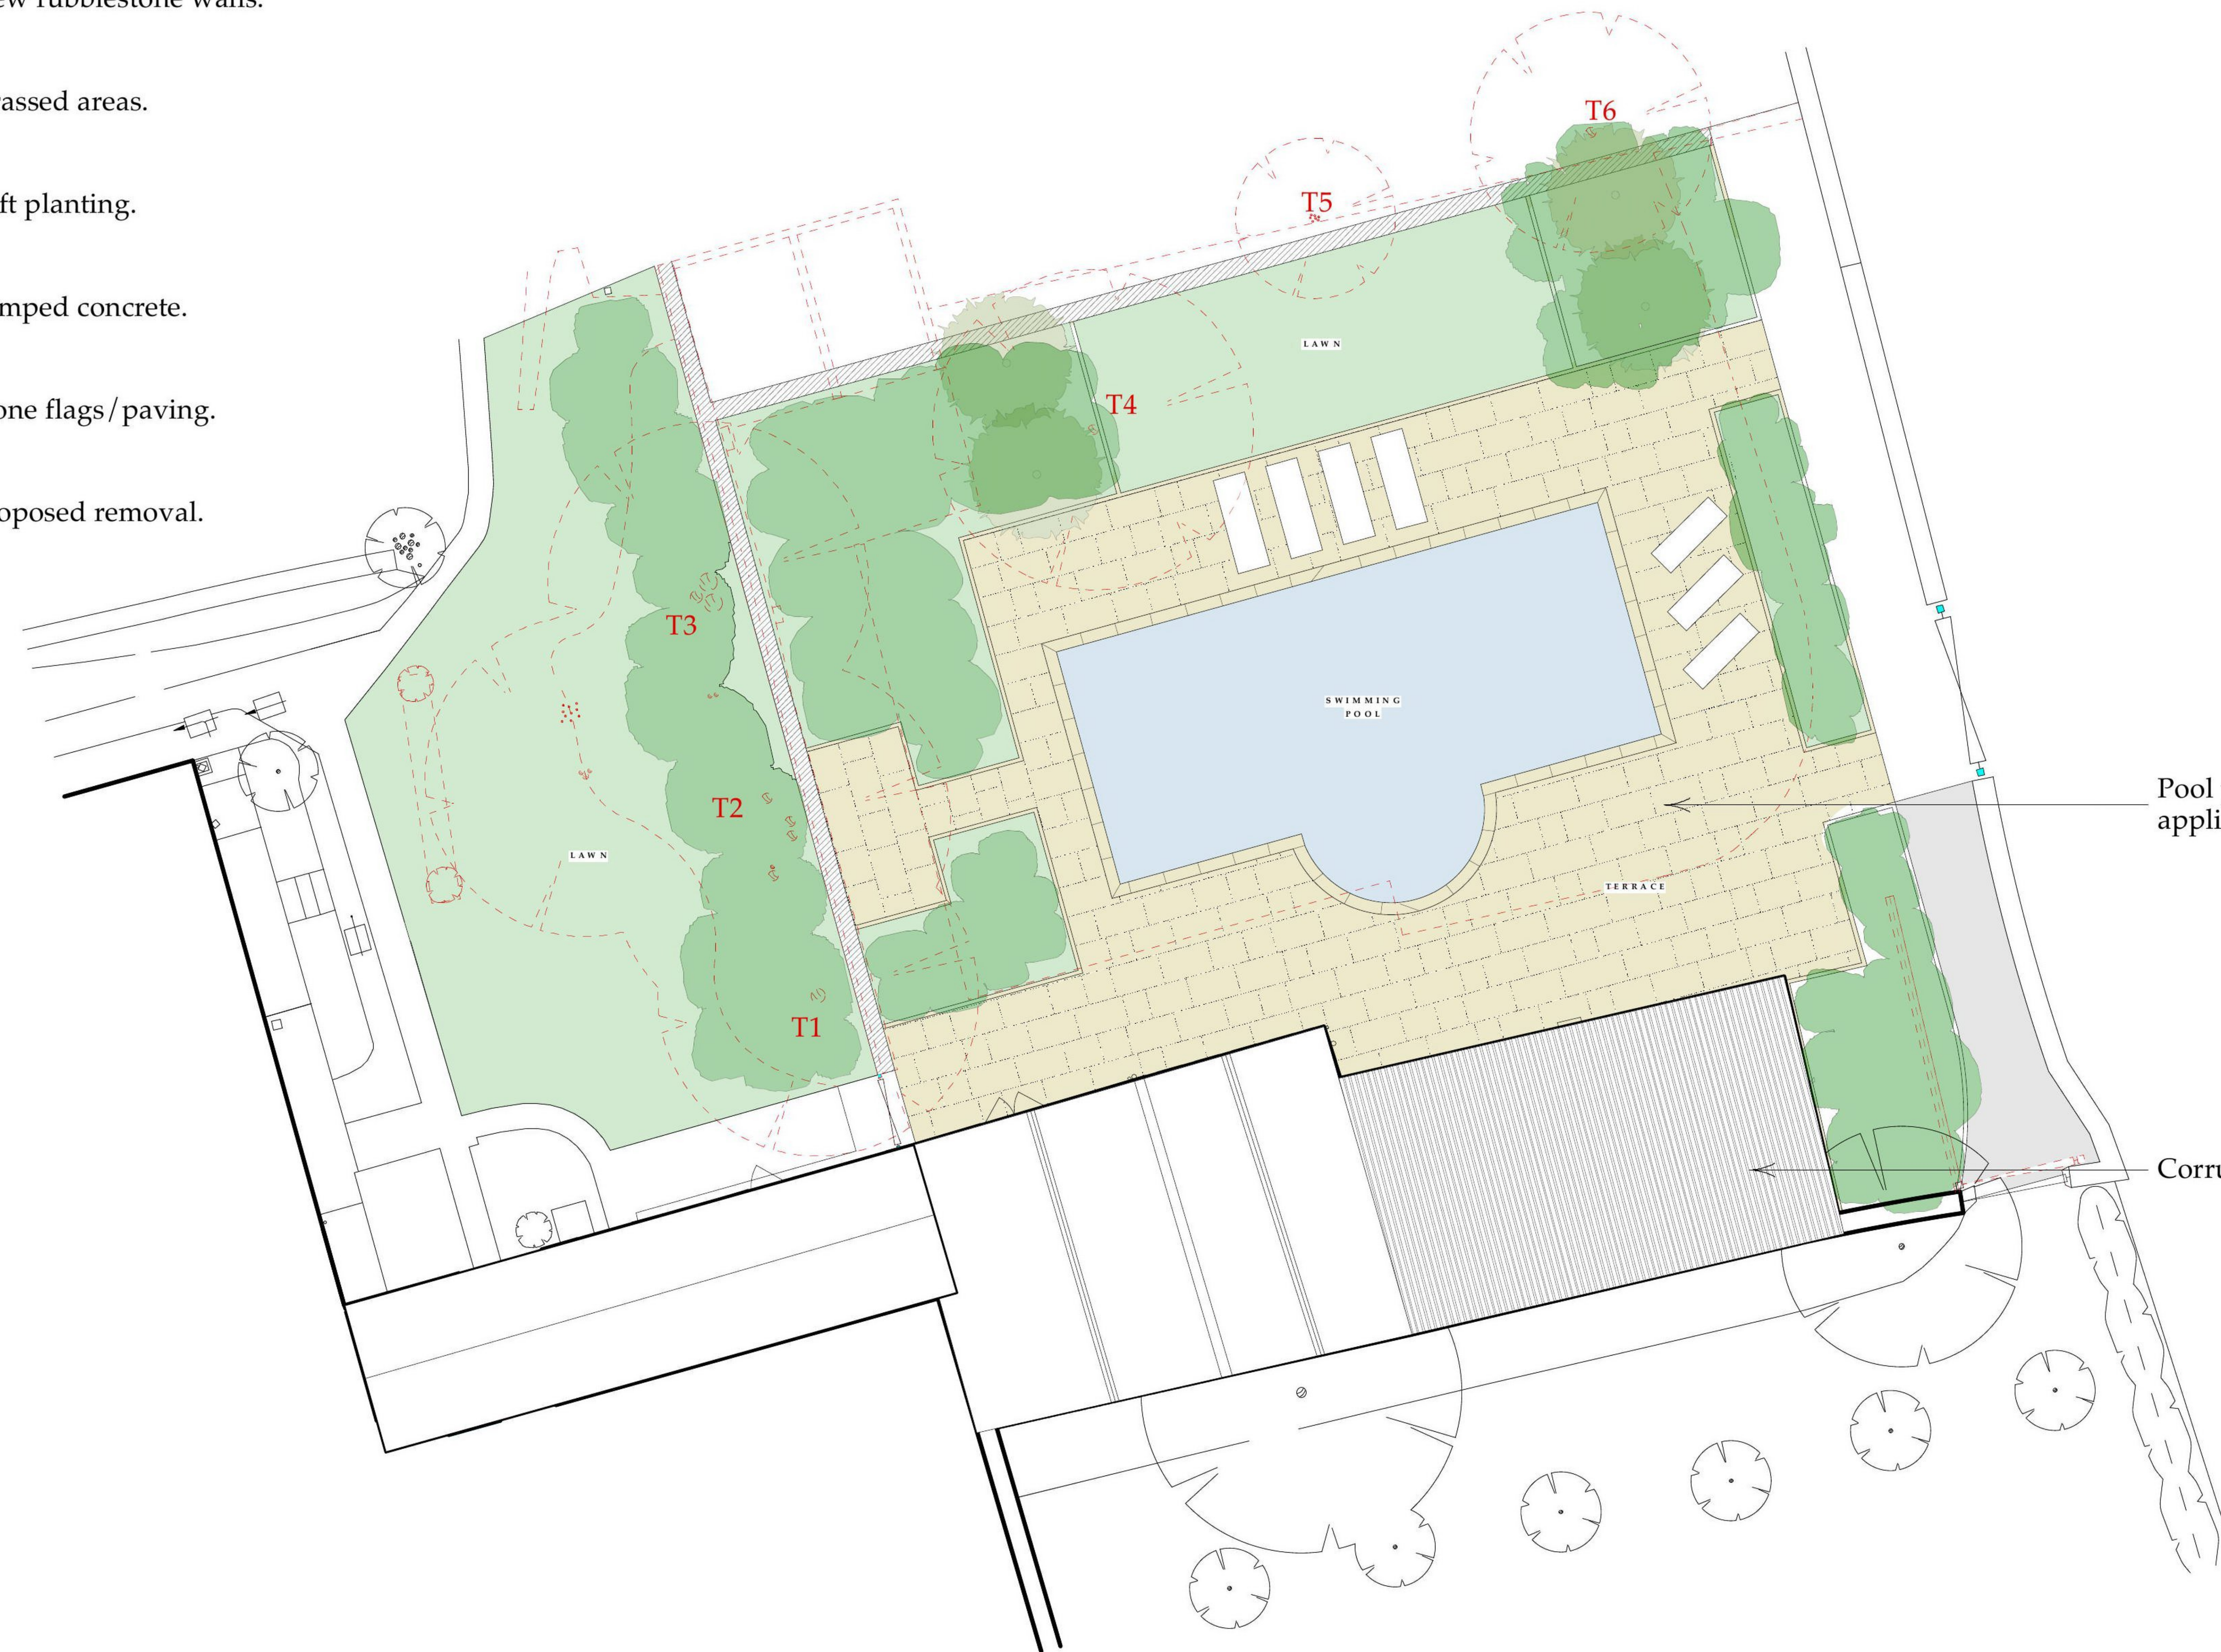

NOTES:

These drawings are licensed representations for the purposes of planning or client concept stages. They do not form building or construction drawings.

The designs within this drawing are subject to copyright by Fleming Architects.

This drawing to be read in conjunction with accompanying planning documents or scheduled specifications.

All drawings, notes, details and dimensions are to be checked and any discrepancies are to be reported immediately to Fleming Architects.

IF IN DOUBT, ASK!

Notwithstanding the representations on this drawing, if used as secondary stage drawings, all foundations and structural members to be designed to comply in all respects with the Construction and Building Acts, and all their amendments. This drawing is subject to advice from a structural engineer before implementation.


Fleming Architects cannot be responsible for drawing accuracy if issued from any location other than their offices.

A note to clients and contractors: it is the obligation of both client and contractor to study these drawings carefully before works commence and to report any discrepancy to the architect, and they will allocate all resources to resolving promptly. This is especially true if there is no architectural presence on site. The architect cannot take liability for unreported discrepancies falling in the duration of the project.

Fleming Architects (c)

Pool proposal details under application S.20/0721/HHOLD

Corrugated roof to match existing.

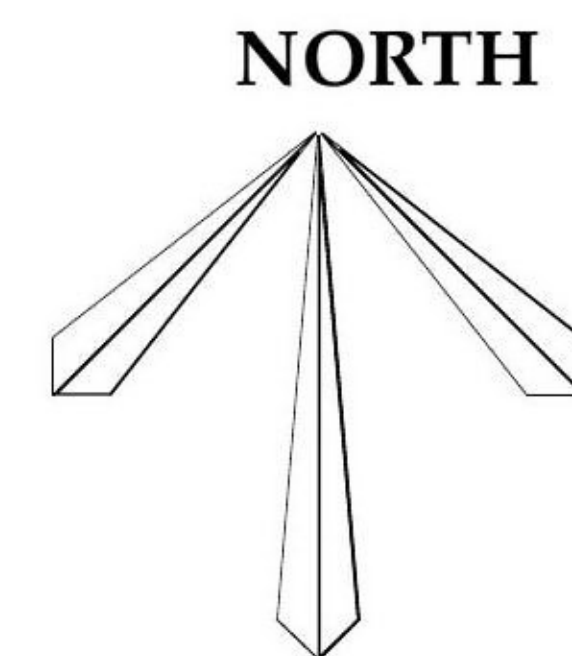

rev	date	description
A	12/04/21	Non-material amendment application.


**FLEMING FA ARCHITECTS**

Fleming Architects Ltd  
 Leygore Farm Barn  
 Turkleam, Northleach  
 Gloucestershire, GL54 3NY

t: 01451 861044  
 f: 01451 861044  
 e: mail@flemingarchitects.co.uk  
 w: flemingarchitects.co.uk

Proposed Site Plan			
title	Alderley Grange		
project	Mr [redacted] A. Aclouque		
client	January 2020	scale	1:200 @ A3
date	TLA	status	PLANNING
drawn	CF	number	271-B - 101A

Scale Bar 1:200

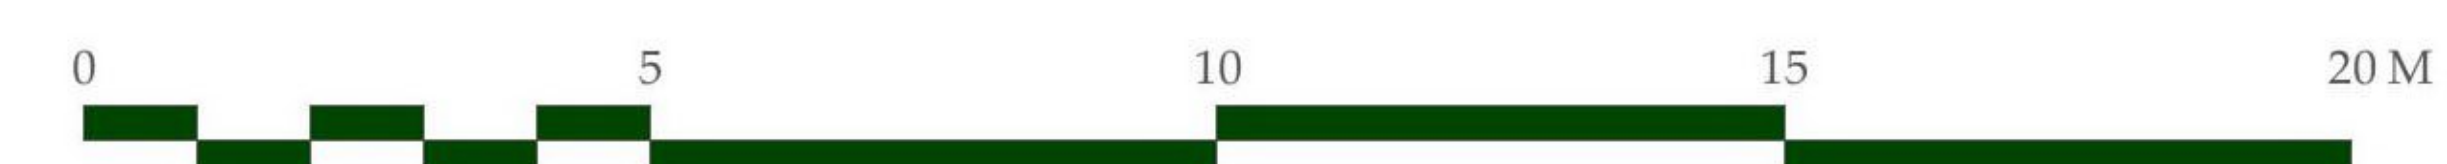

**PROPOSED SITE PLAN**