


EXISTING SITE PLAN

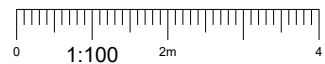

NOTES:

1. ALL DIMENSIONS IN MM UNLESS OTHERWISE NOTED.

A	Issued for Planning	MF	RWB	20.01.21
REV	MODIFICATION	BY	CH	DATE



Hutchison 3G UK Limited  
 Star House, 20 Grenfell Road  
 Maidenhead, SL6 1EH  
 Tel: 01628 765 000  
 Fax: 01628 765 001  
  
 H3G Base Station Information line:  
 0845 6043000  
 Available 8am-8pm Monday to Friday

Design Consultant & Principal Contractor:



Great British Communications  
 Lapping House, Block 3 Forward Point,  
 Ton House Lane, Widnes, Cheshire, WAB 0SL  
 t. 44 (0)151 420 4128  
 www.gbcservices.co.uk

Site Name: BUTLAND ROAD SW

3UK Cell ID: COR14999

Address:  
 BUTLAND ROAD  
 CORBY  
 NORTHAMPTONSHIRE  
 NN18 8JF

Title: 100 EXISTING SITE PLAN

Project: H3G UNILATERAL SW

Purpose of Issue: PLANNING

Site ID:  
 -

Drawing No: COR14999\_PLANNING\_REV\_A Issue: A

100mm  
50mm  
10mm



EXISTING BUSHES AND SHRUBS



NOTES:

1. ALL DIMENSIONS IN MM UNLESS OTHERWISE NOTED.

A	Issued for Planning	MF	RWB	20.01.21

REV	MODIFICATION	BY	CH	DATE
-----	--------------	----	----	------



Hutchison 3G UK Limited  
 Star House, 20 Grenfell Road  
 Maidenhead, SL6 1EH  
 Tel: 01628 765 000  
 Fax: 01628 765 001

H3G Base Station Information line:  
 0845 6043000  
 Available 8am-8pm Monday to Friday

Design Consultant & Principal Contractor:



Great British Communications  
 Lapwing House, Block 3 Forward Point,  
 Ton House Lane, Widnes, Cheshire, WAB 0SL  
 t. 44 (0)151 420 4128  
 www.gbcservices.co.uk

Site Name: BUTLAND ROAD SW

3UK Cell ID: COR14999

Address:  
 BUTLAND ROAD  
 CORBY  
 NORTHAMPTONSHIRE  
 NN18 8JF


Title: 150 EXISTING SITE ELEVATION

Project: H3G UNILATERAL SW

Purpose of Issue: PLANNING

Site ID:  
 -

Drawing No: COR14999\_PLANNING\_REV\_A Issue: A

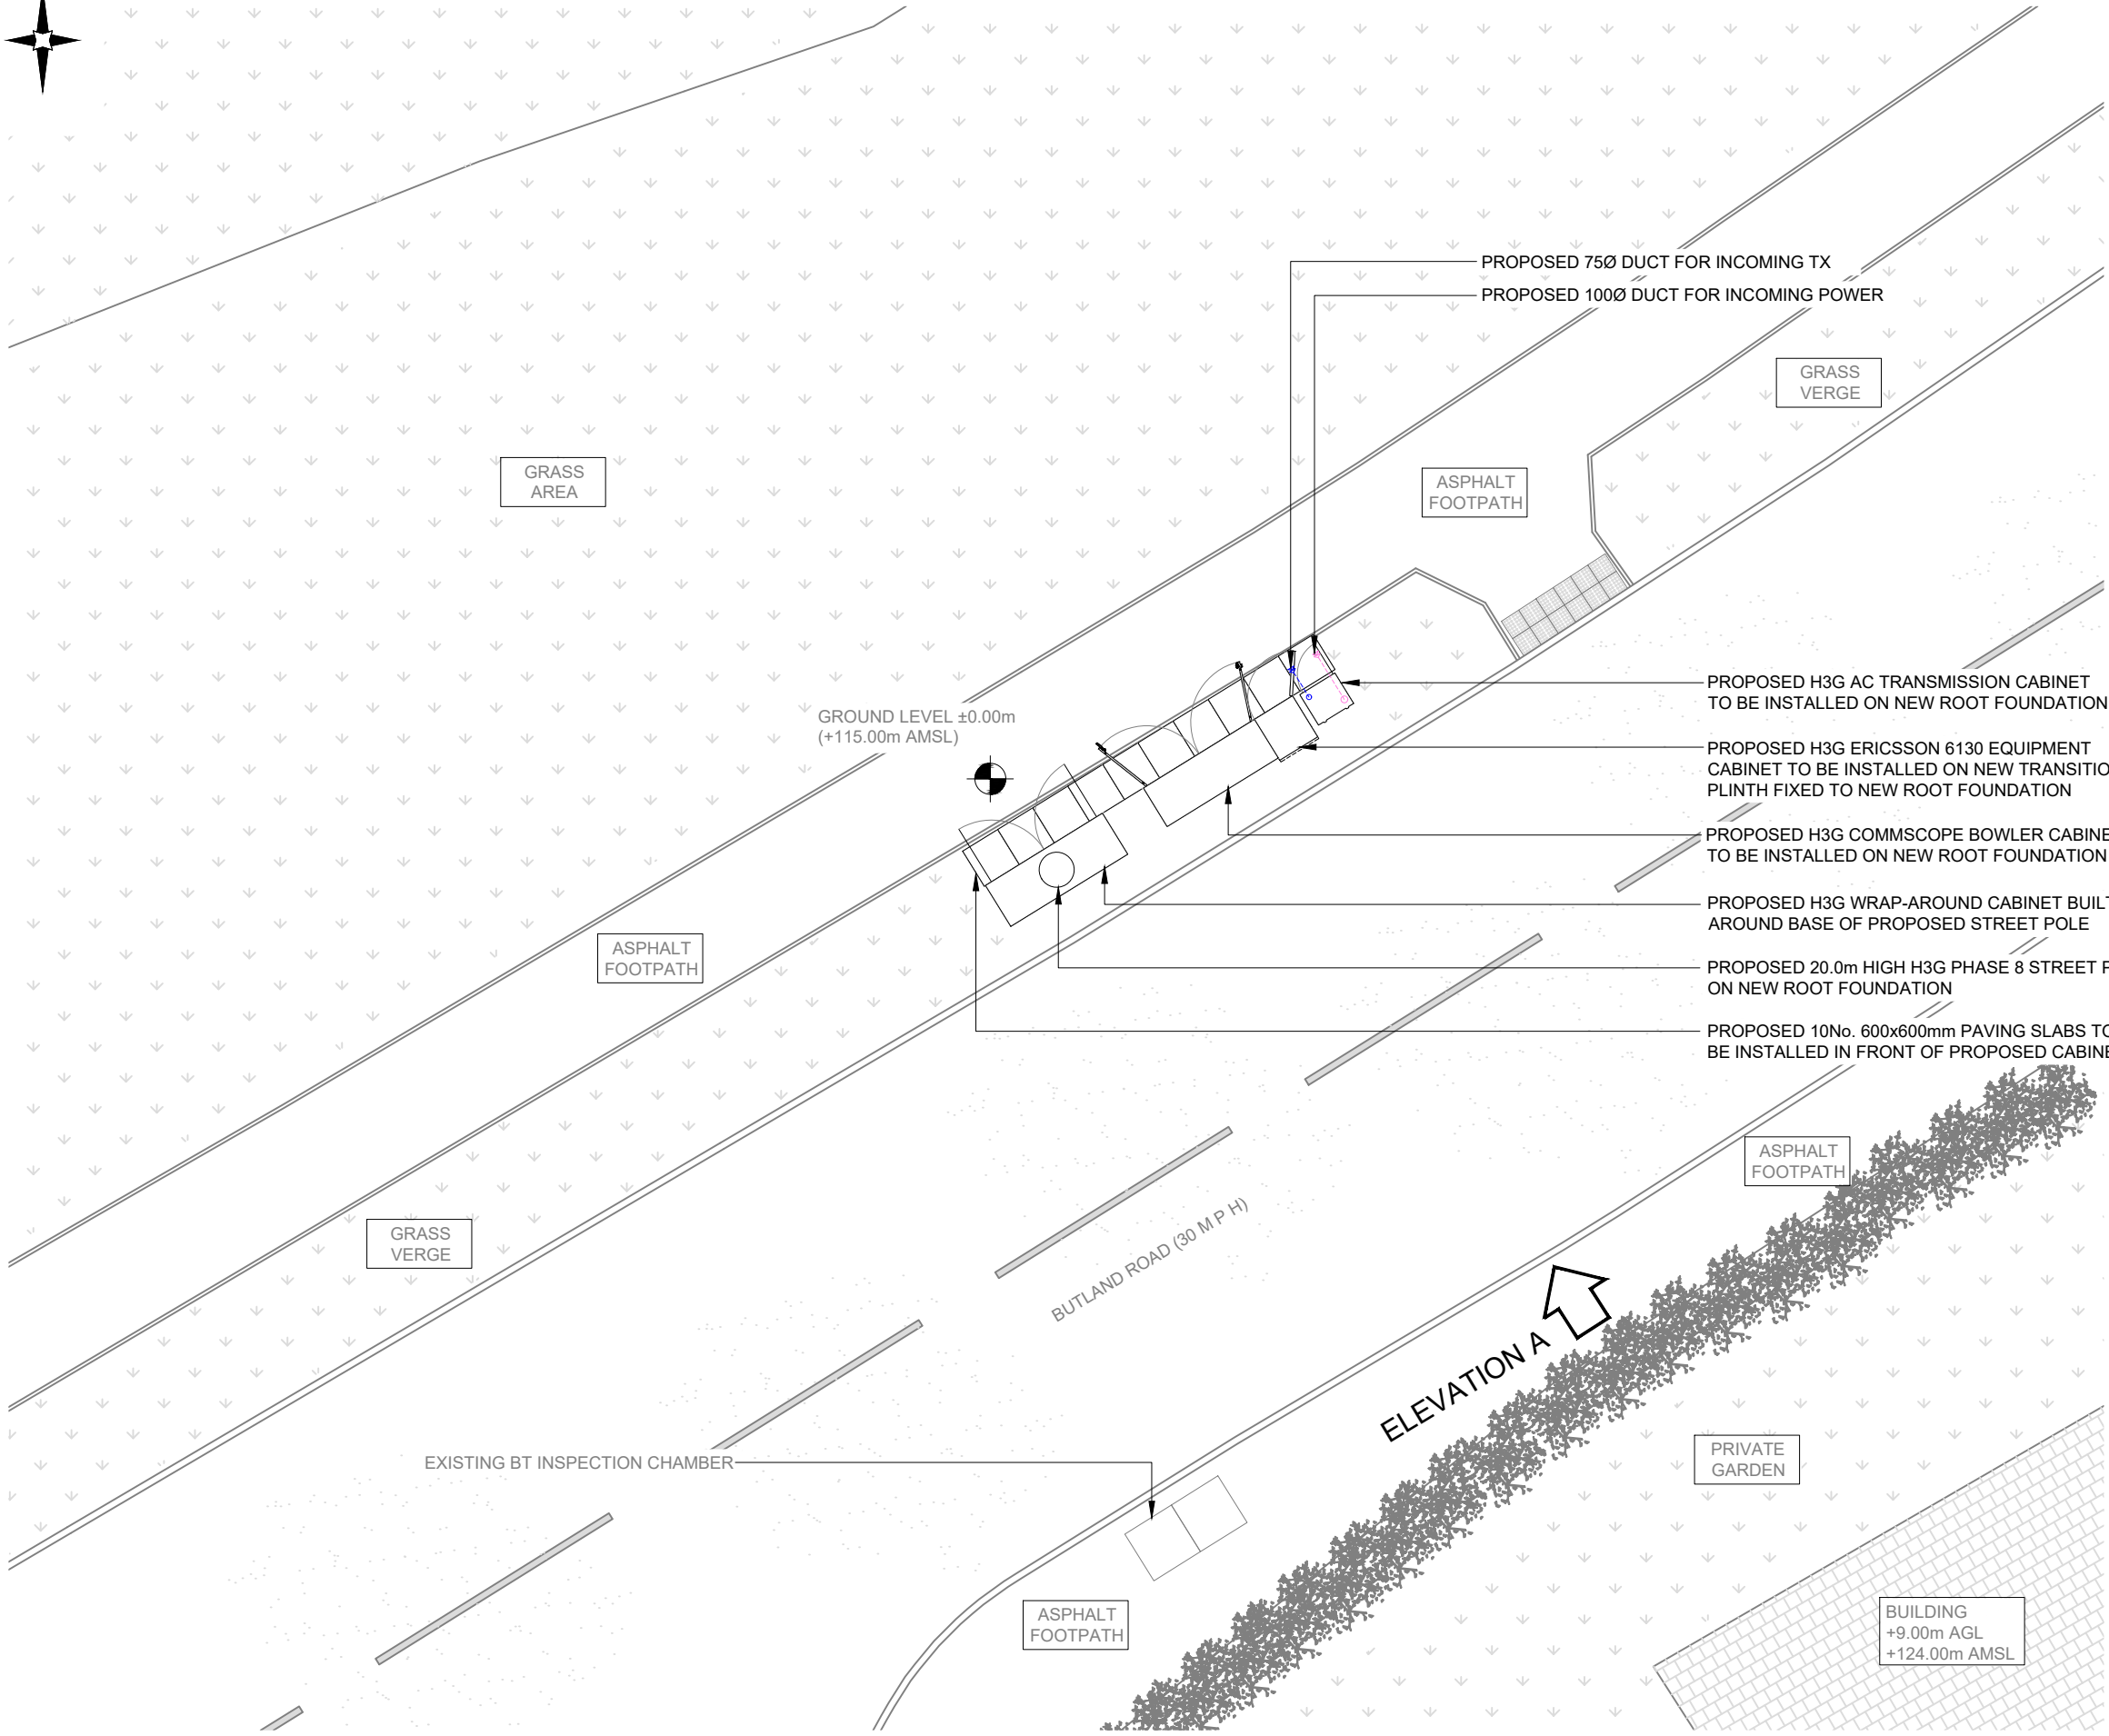

GROUND LEVEL ±0.00m  
(+115.00m AMSL)

PROPOSED 750 DUCT FOR INCOMING TX  
PROPOSED 1000 DUCT FOR INCOMING POWER

GRASS VERGE

GRASS AREA

ASPHALT FOOTPATH

PROPOSED H3G AC TRANSMISSION CABINET TO BE INSTALLED ON NEW ROOT FOUNDATION

PROPOSED H3G ERICSSON 6130 EQUIPMENT CABINET TO BE INSTALLED ON NEW TRANSITION PLINTH FIXED TO NEW ROOT FOUNDATION

PROPOSED H3G COMMSCOPE BOWLER CABINET TO BE INSTALLED ON NEW ROOT FOUNDATION

PROPOSED H3G WRAP-AROUND CABINET BUILT AROUND BASE OF PROPOSED STREET POLE

PROPOSED 20.0m HIGH H3G PHASE 8 STREET POLE ON NEW ROOT FOUNDATION

PROPOSED 10No. 600x600mm PAVING SLABS TO BE INSTALLED IN FRONT OF PROPOSED CABINETS

ASPHALT FOOTPATH

GRASS VERGE

BUTLAND ROAD (30 M P H)

ASPHALT FOOTPATH

ELEVATION A


PRIVATE GARDEN

EXISTING BT INSPECTION CHAMBER

ASPHALT FOOTPATH

BUILDING  
+9.00m AGL  
+124.00m AMSL

PROPOSED SITE PLAN

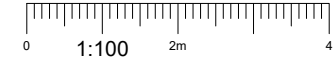

NOTES:

1. ALL DIMENSIONS IN MM UNLESS OTHERWISE NOTED.

A	Issued for Planning	MF	RWB	20.01.21
REV	MODIFICATION	BY	CH	DATE



Hutchison 3G UK Limited  
Star House, 20 Grenfell Road  
Maidenhead, SL6 1EH  
Tel: 01628 765 000  
Fax: 01628 765 001  
  
H3G Base Station Information line:  
0845 6043000  
Available 8am-8pm Monday to Friday

Design Consultant & Principal Contractor:



Great British Communications  
Lapping House, Block 3 Forward Point,  
Ton House Lane, Widnes, Cheshire, WAB 0SL  
t. 44 (0)151 420 4128  
www.gbcservices.co.uk

Site Name: BUTLAND ROAD SW

3UK Cell ID: COR14999

Address:  
BUTLAND ROAD  
CORBY  
NORTHAMPTONSHIRE  
NN18 8JF

Title: 215 PROPOSED SITE PLAN

Project: H3G UNILATERAL SW

Purpose of Issue: PLANNING

Site ID:  
-

Drawing No: COR14999\_PLANNING\_REV\_A Issue: A

100mm  
50mm  
10mm

PROPOSED H3G GPS MODULE MOUNTED AT TOP OF POLE

C/L OF PROPOSED H3G ANTENNAS +19.32m AGL (+134.32m AMSL)

C/L OF PROPOSED H3G ANTENNAS +17.75m AGL (+132.75m AMSL)

PROPOSED 20.0m HIGH H3G PHASE 8 STREET POLE ON NEW ROOT FOUNDATION

TOP OF PROPOSED H3G STREET POLE +20.00m AGL (+135.00m AMSL)

C/L OF PROPOSED H3G 2No. 0.3m DIA DISHES +14.75m AGL (+129.75m AMSL)

TREE HEIGHT +7.00m AGL (+122.0m AMSL)

G.L. ±0.00m (+115.00m AMSL)


PROPOSED H3G WRAP-AROUND CABINET BUILT AROUND BASE OF PROPOSED STREET POLE

PROPOSED H3G COMMSCOPE BOWLER CABINET TO BE INSTALLED ON NEW ROOT FOUNDATION

PROPOSED H3G AC TRANSMISSION CABINET TO BE INSTALLED ON NEW ROOT FOUNDATION

PROPOSED H3G ERICSSON 6130 EQUIPMENT CABINET TO BE INSTALLED ON NEW TRANSITION PLINTH FIXED TO NEW ROOT FOUNDATION

PROPOSED SITE ELEVATION A

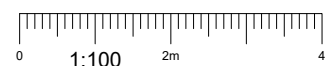

NOTES:

- 1. ALL DIMENSIONS IN MM UNLESS OTHERWISE NOTED.

A	Issued for Planning	MF	RWB	20.01.21

REV	MODIFICATION	BY	CH	DATE
-----	--------------	----	----	------



**Hutchison 3G UK Limited**  
 Star House, 20 Grenfell Road  
 Maidenhead, SL6 1EH  
 Tel: 01628 765 000  
 Fax: 01628 765 001

H3G Base Station Information line:  
 0845 6043000  
 Available 8am-8pm Monday to Friday

Design Consultant & Principal Contractor:



**Great British Communications**  
 Lapwing House, Block 3 Forward Point,  
 Ton House Lane, Widnes, Cheshire, WAB 0SL  
 t. 44 (0)151 420 4128  
 www.gbcservices.co.uk

Site Name: **BUTLAND ROAD SW**

3UK Cell ID: **COR14999**

Address:  
**BUTLAND ROAD  
 CORBY  
 NORTHAMPTONSHIRE  
 NN18 8JF**

Title: **265 PROPOSED SITE ELEVATION**

Project: **H3G UNILATERAL SW**

Purpose of Issue: **PLANNING**

Site ID:  
 -

Drawing No: **COR14999\_PLANNING\_REV\_A** Issue: **A**

100mm  
50mm  
10mm