



North-West Elevation



South-West Elevation

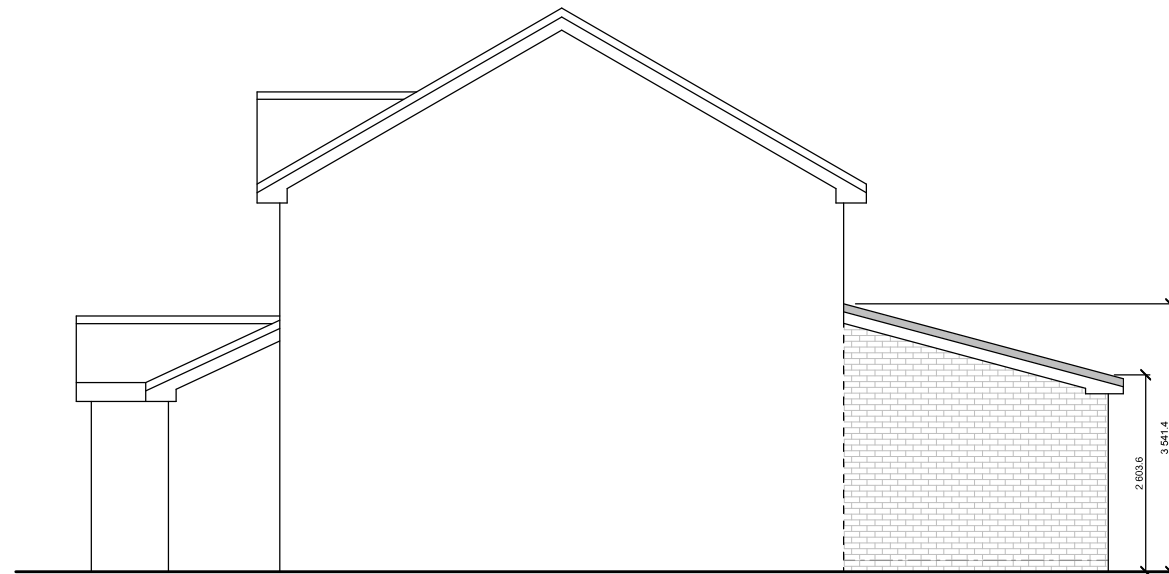

South-East Elevation

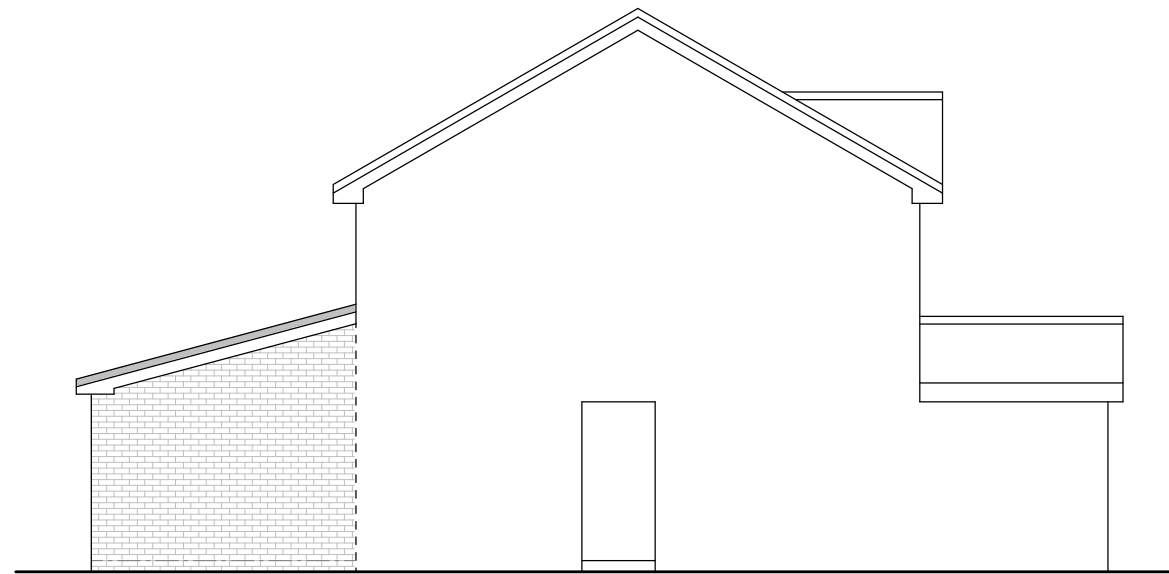

North-East Elevation

Proposed External Finishes:

Walls: buff facing brick to match existing house.

Roof: profiled concrete roof tiles to match existing house.

Windows & Doors: white u.p.v.c. to match existing house.

Gutters & Downpipes: black u.p.v.c. to match existing house.

This is a true copy of the drawing referred to in the application dated2021

signed.....

Constructive Architectural Design Ltd.

34 Main Street,
Prestwick
KA9 1NX
Tel: 01292 479355
e-mail: constructivedesign@btconnect.com

Client	Mr & Mrs D. Finnigan		
Address	18 Barga Gardens, Saltcoats, KA21 6GG		
Project	Proposed Alterations & Rear Extension		
Drawing	Proposed Elevations		
Date	May 2021	Scale	1:100
Drawn By	S. McCartney		
Job Ref.		Drawing No.	
21/1182		07	