

**CLIENT**  
**SITE**  
**PROJECT**

Marcus Hawtin Builders Ltd  
Racecourse Garage Site Cheltenham Road Bishops Cleeve  
Residential Development

**DRAWING TITLE**

House Type D P5 & 6

**DRAWING NUMBER**

1249.08

SCALES / PAPER SIZE

1 : 100 or as noted @ A3


DATE

Feb 2021

REVISION


DATE

DESCRIPTION

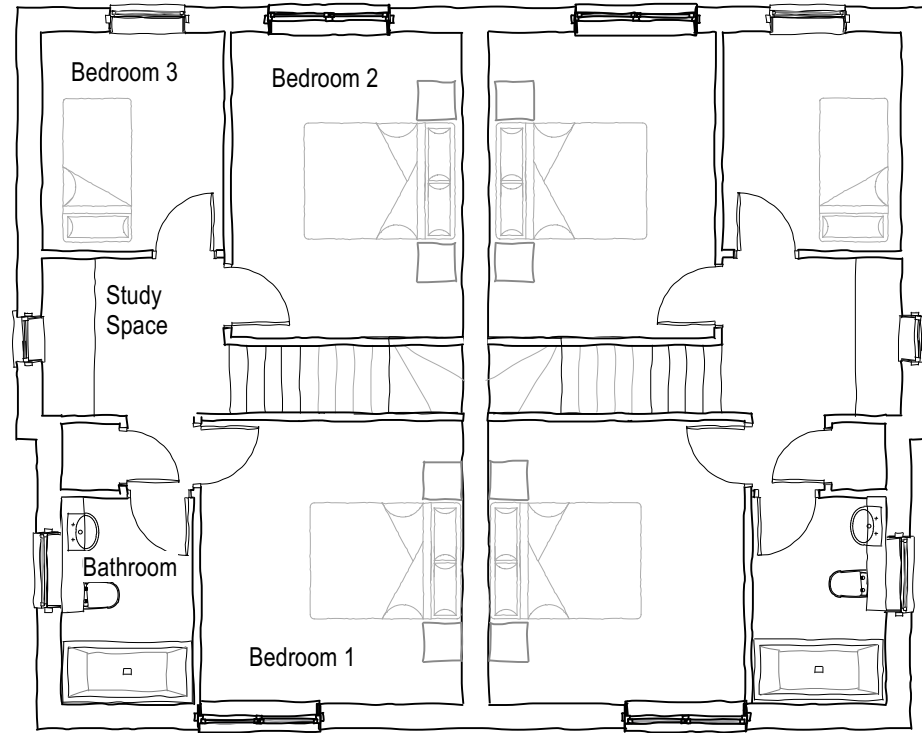

**First Floor**

12027


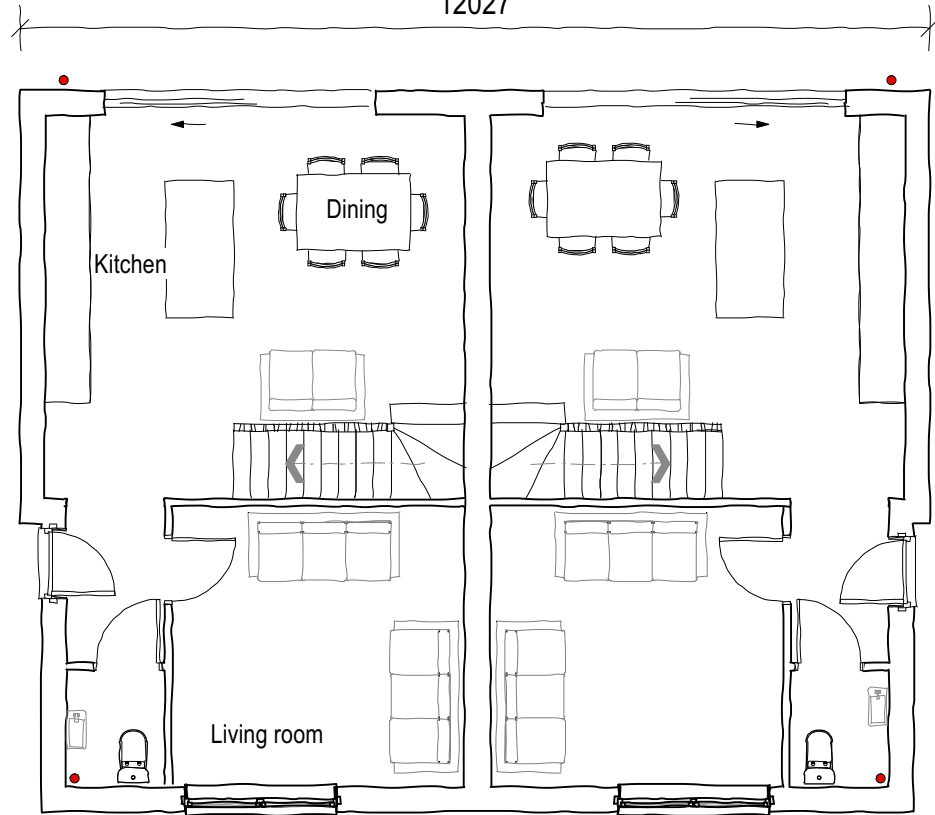


**Ground Floor**


11530



**East**

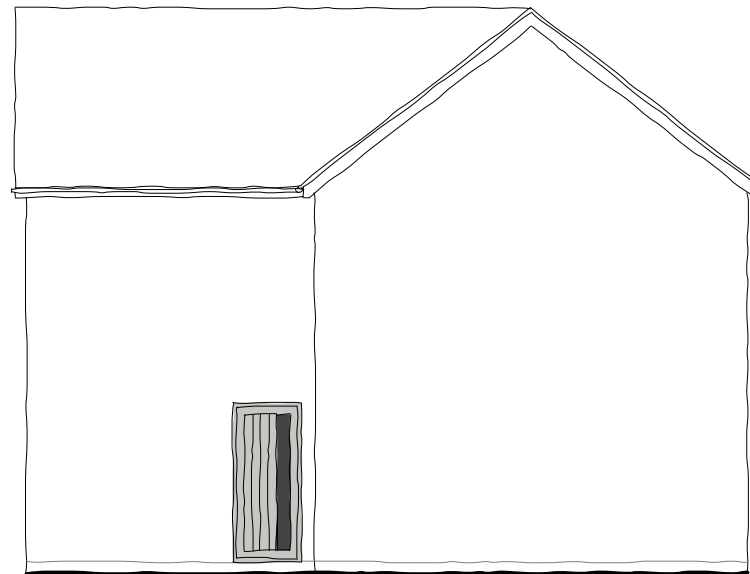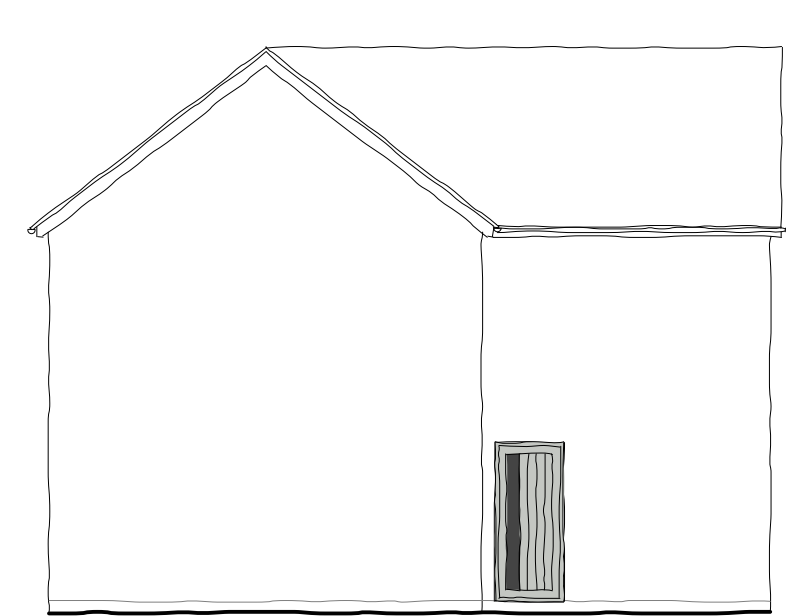

**North P5**

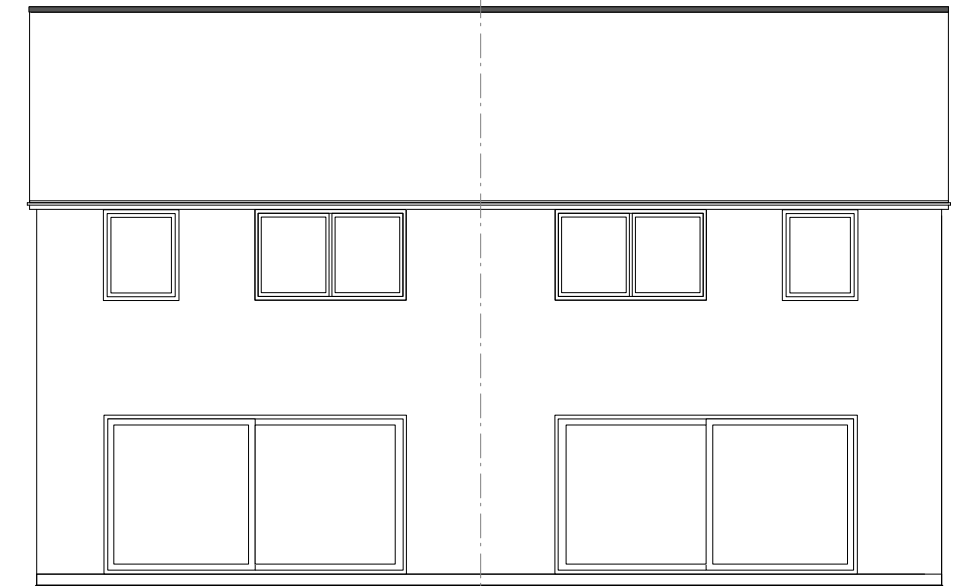

**West**

PLOTS 5 & 6 : **Render** as specified on Site Layout dwg No 1249.02

Steve Mitchell Building Design

2 Court Orchard,  
Painswick,  
Gloucestershire GL6 6UU

07973 520581  
email smbd@mac.com