


CLIENT
SITE
PROJECT

Marcus Hawtin Builders Ltd
Racecourse Garage Site Cheltenham Road Bishops Cleeve
Residential Development

DRAWING TITLE House Type C P4

DRAWING NUMBER 1249.07

SCALES / PAPER SIZE 1 : 100 or as noted @ A3
DATE Feb 2021
REVISION DATE DESCRIPTION

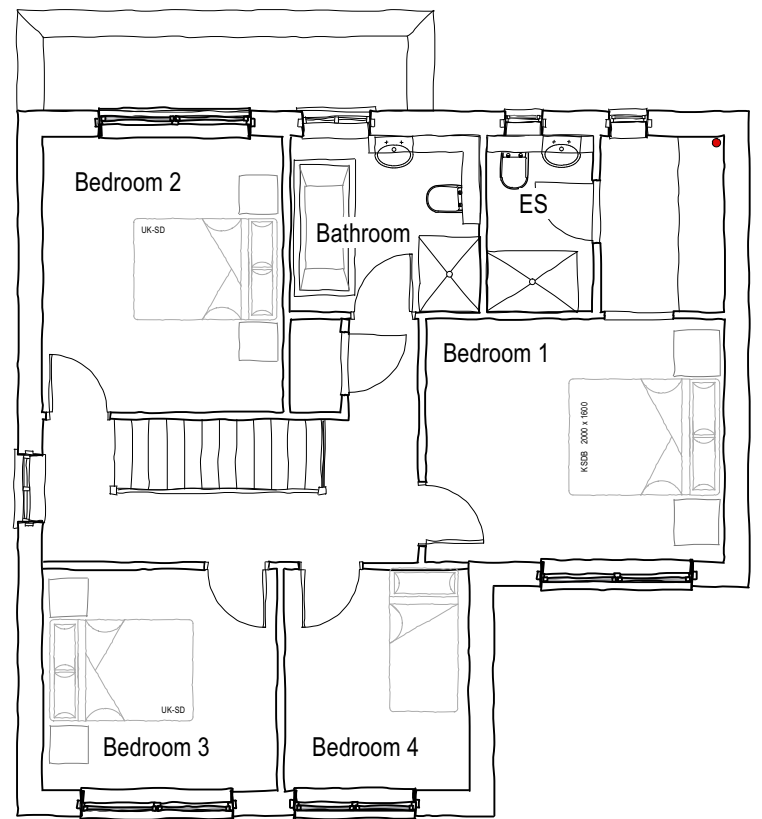


First Floor


7675



East

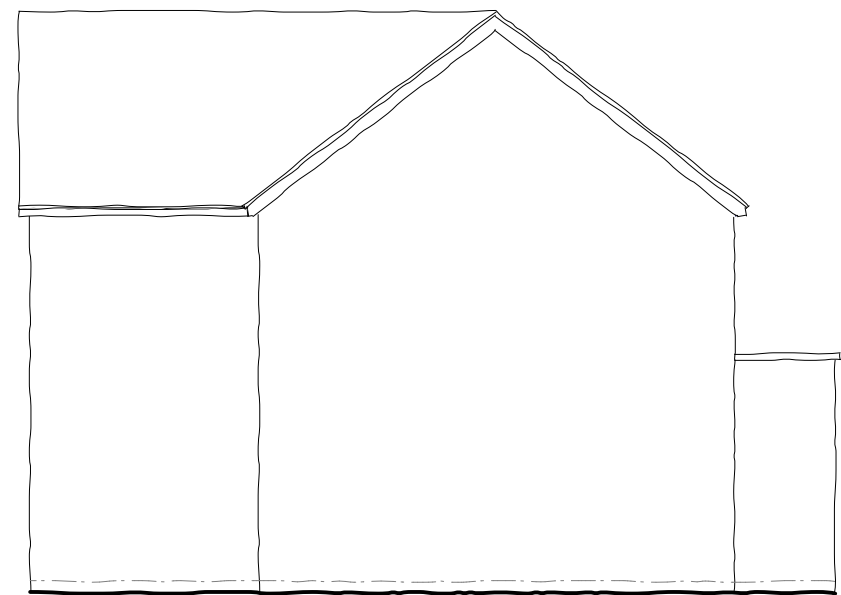


South

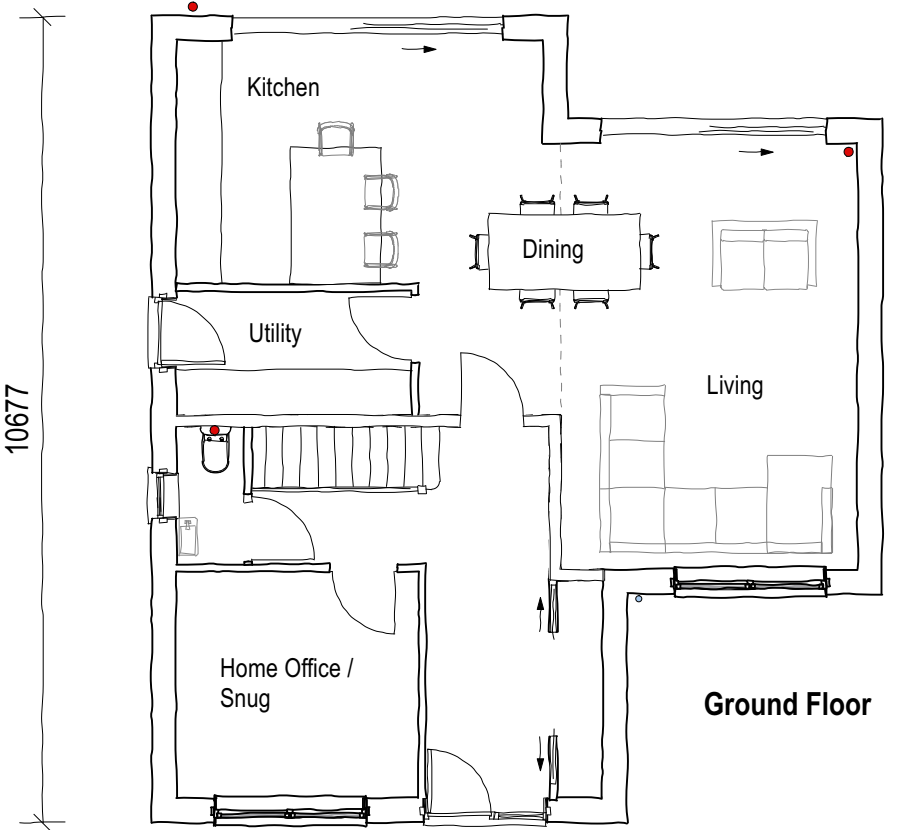


Ground Floor

10677

9665

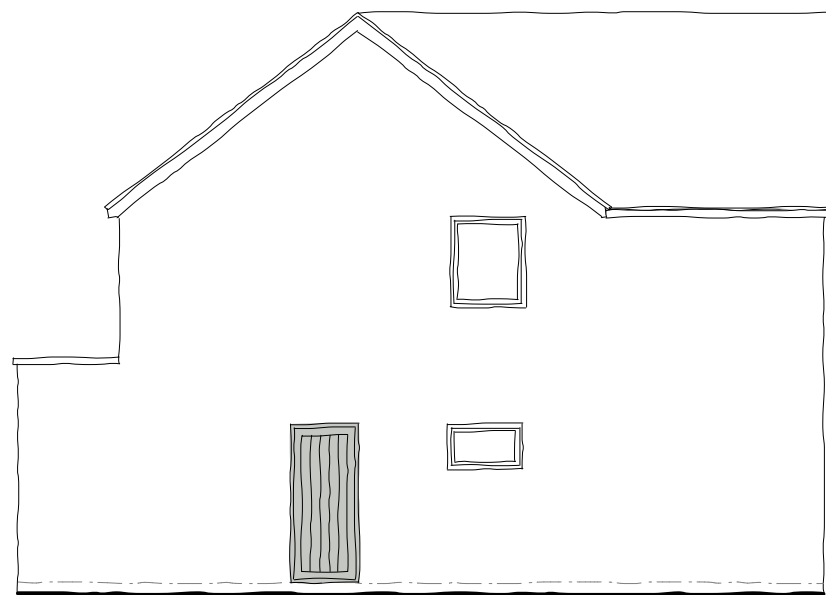

North

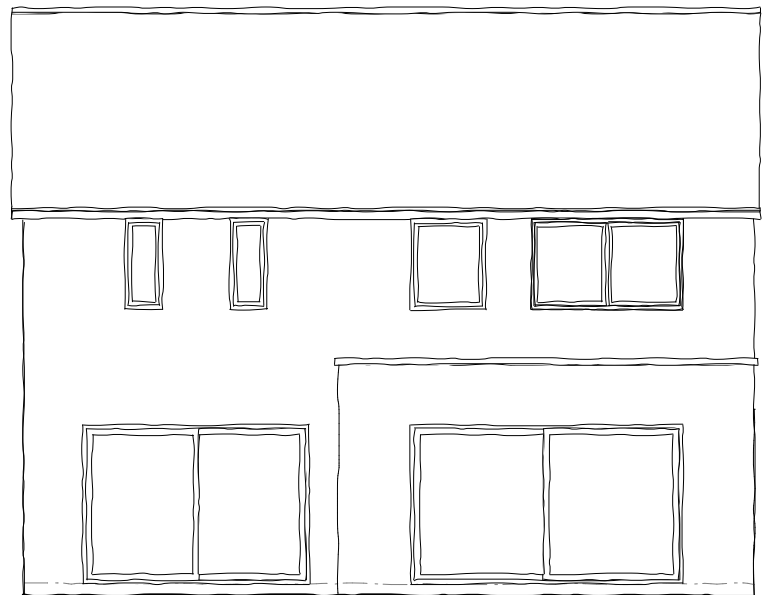

West

PLOT 4 : Facing Brick as specified on Site Layout dwg No 1249.02

Steve Mitchell Building Design

2 Court Orchard,
Painswick,
Gloucestershire GL6 6UU

07973 520581
email smbd@mac.com