

CLIENT
SITE
PROJECT

Marcus Hawtin Builders Ltd
Racecourse Garage Site Cheltenham Road Bishops Cleeve
Residential Development

DRAWING TITLE

House Type A P1


DRAWING NUMBER

1249.05

SCALES / PAPER SIZE 1 : 100 or as noted @ A3

DATE Feb 2021


REVISION DATE DESCRIPTION

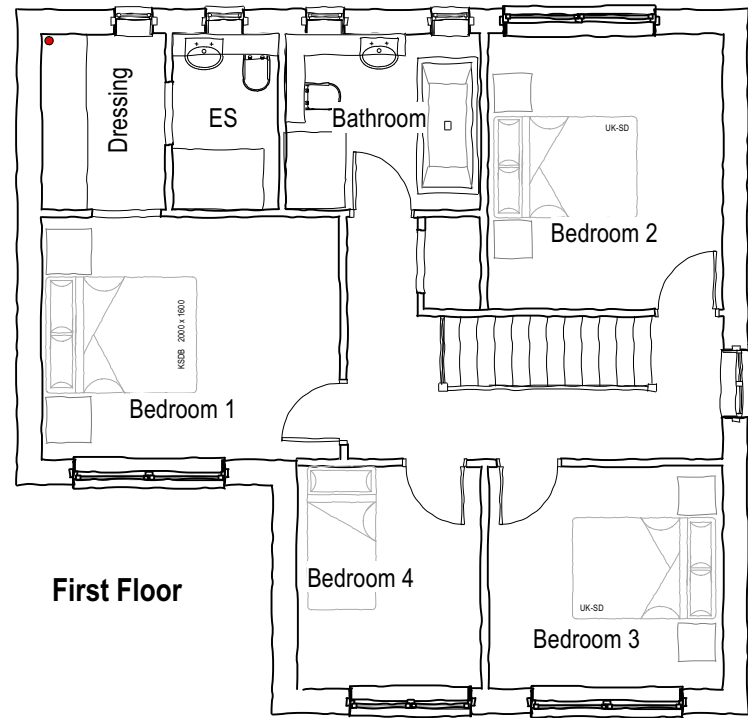

7675



East

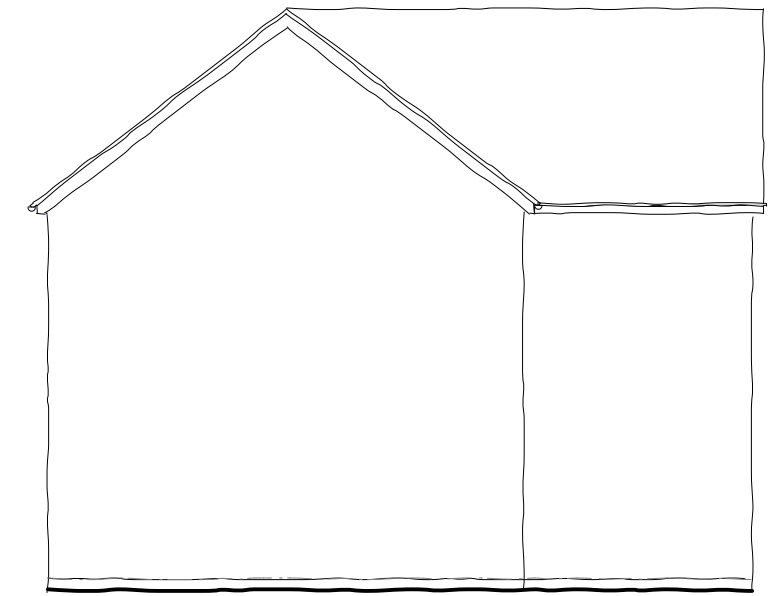


South




6290

9317

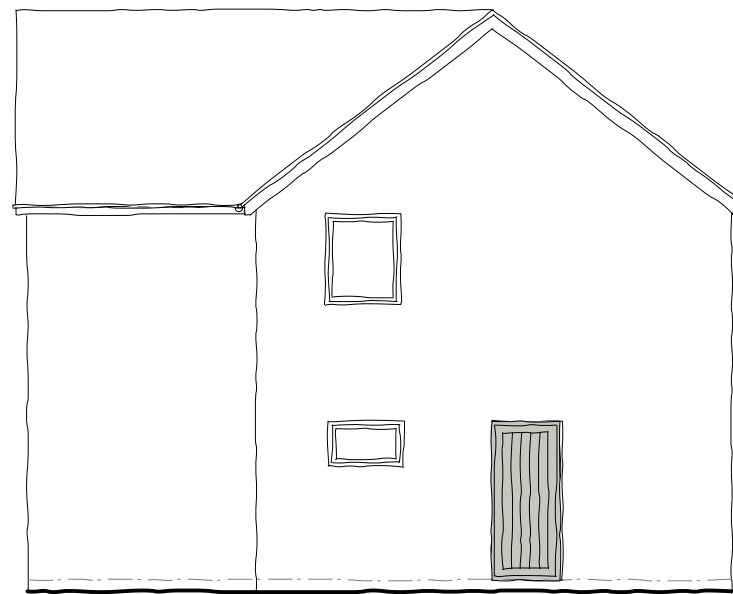

North

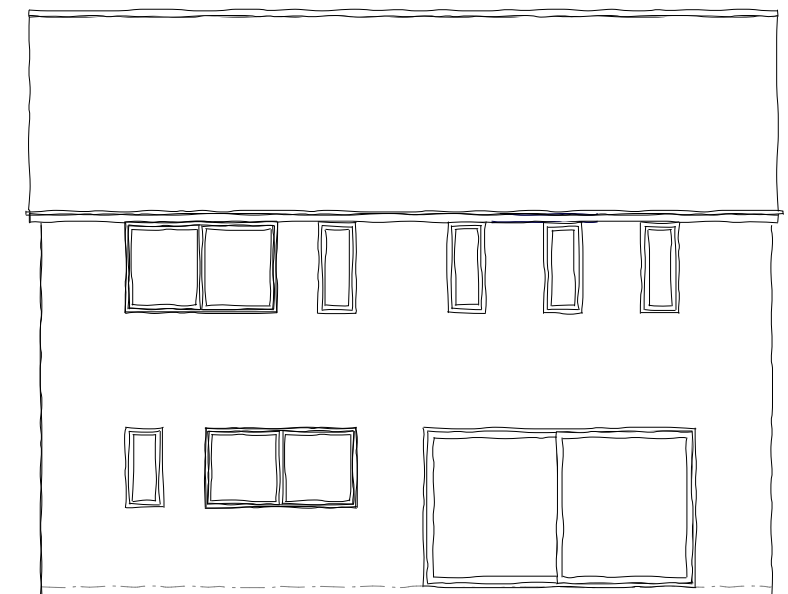

West

PLOT 1 : Facing Brick as specified on Site Layout dwg No 1249.02

Steve Mitchell Building Design

2 Court Orchard,
Painswick,
Gloucestershire GL6 6UU

07973 520581
email smbd@mac.com

CLIENT
SITE
PROJECT

Marcus Hawtin Builders Ltd
Racecourse Garage Site Cheltenham Road Bishops Cleeve
Residential Development

DRAWING TITLE

House Type B P2 & 3

SCALES / PAPER SIZE

1 : 100 or as noted @ A3

DRAWING NUMBER

1249.06


DATE

Feb 2021


REVISION

DATE



DESCRIPTION

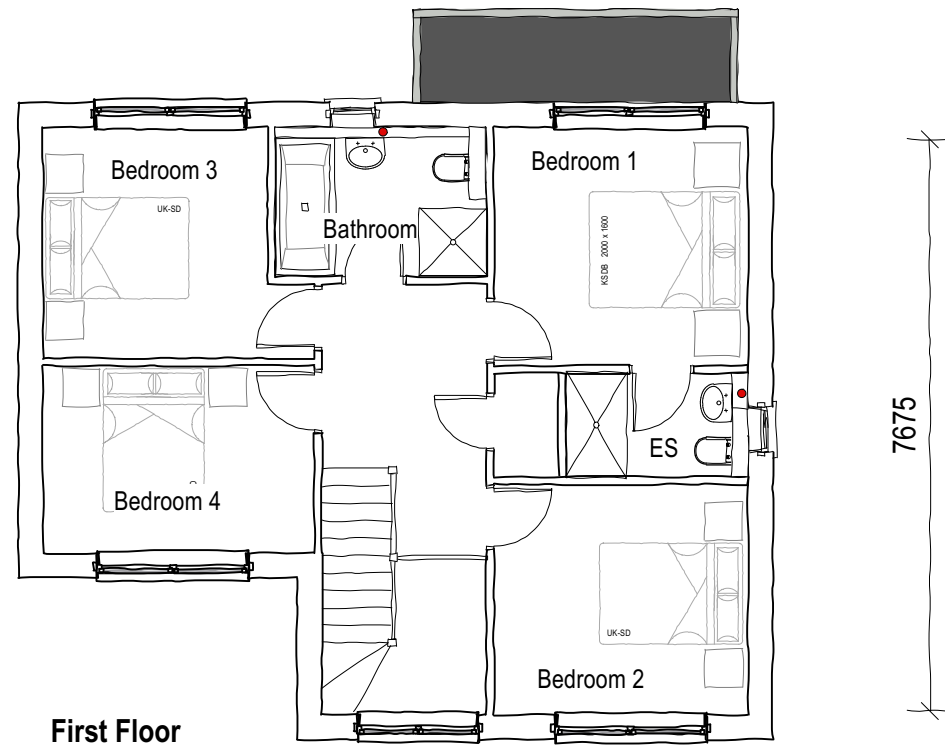


East (Brick Plot 2 Render P 3)

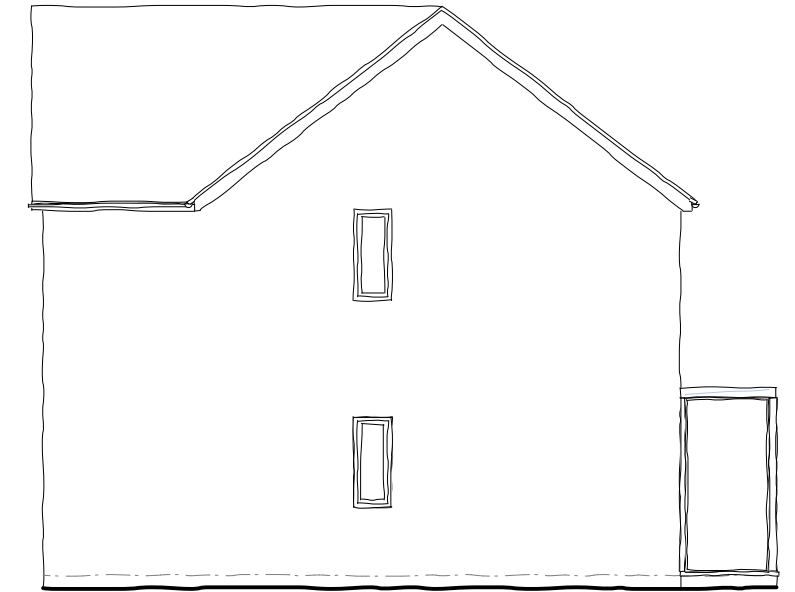

South P2 North P3

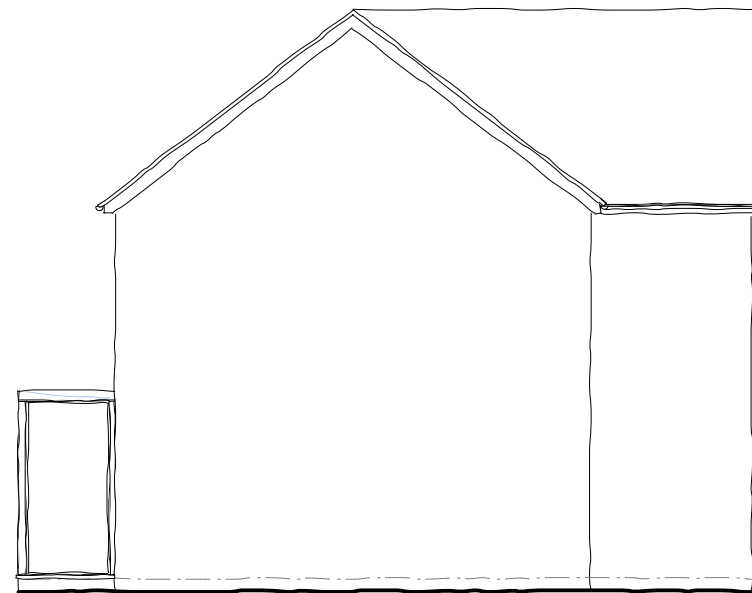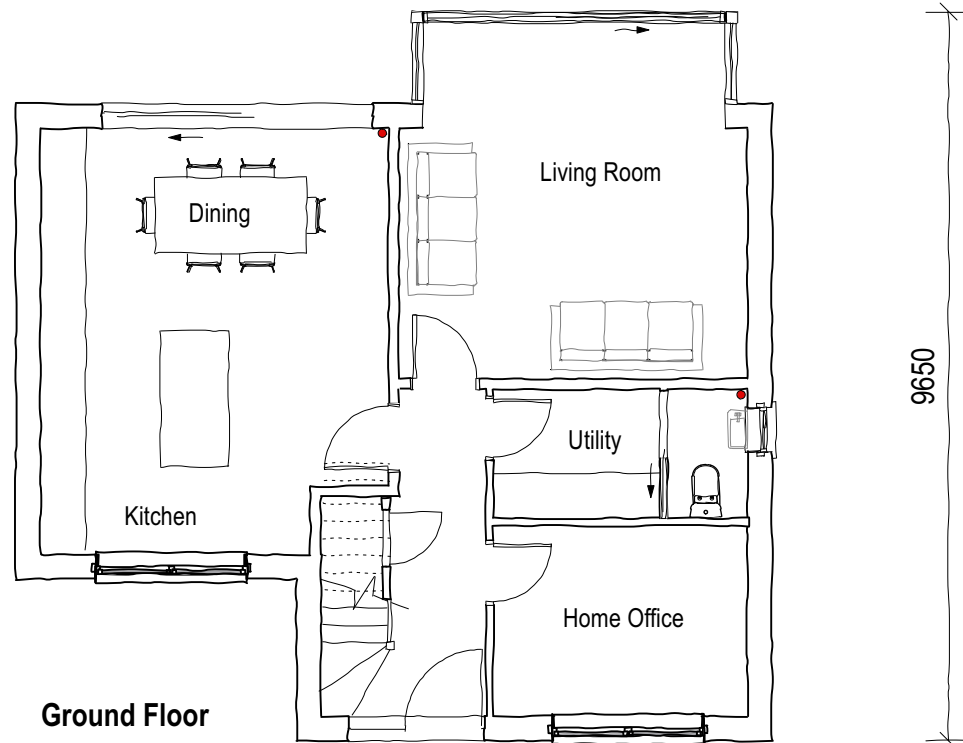

South P3 North P2

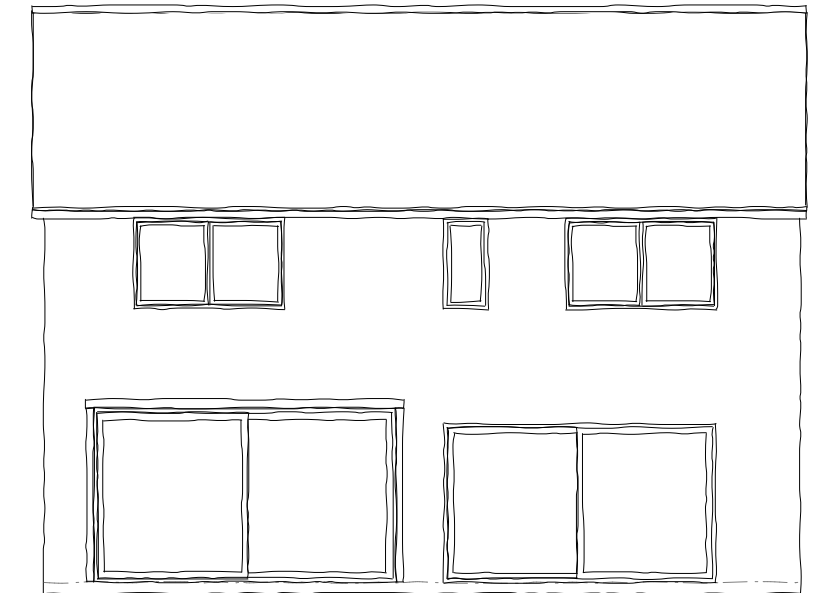

West

PLOTS 2 & 3 (Plot 3 Handed) Plot 2 Facing Brick Plot 3 Render as specified on Site Layout dwg No 1249.02

Steve Mitchell Building Design

2 Court Orchard,
Painwick,
Gloucestershire GL6 6UU


07973 520581
email smbd@mac.com

CLIENT
SITE
PROJECT

Marcus Hawtin Builders Ltd
Racecourse Garage Site Cheltenham Road Bishops Cleeve
Residential Development

DRAWING TITLE House Type C P4
DRAWING NUMBER 1249.07


SCALES / PAPER SIZE 1 : 100 or as noted @ A3
DATE Feb 2021
REVISION **DATE** **DESCRIPTION**

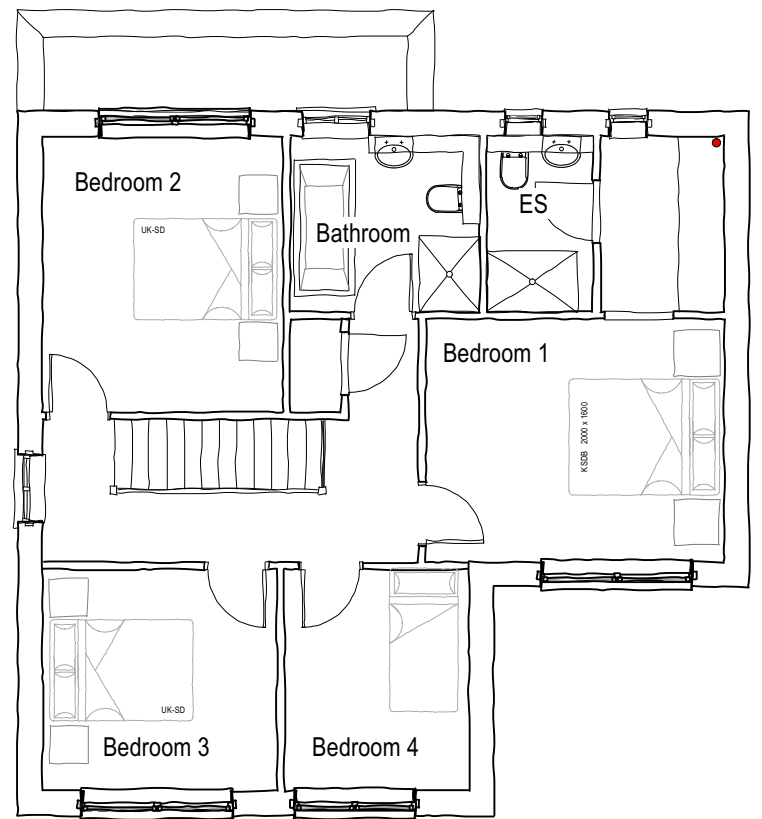


First Floor




East

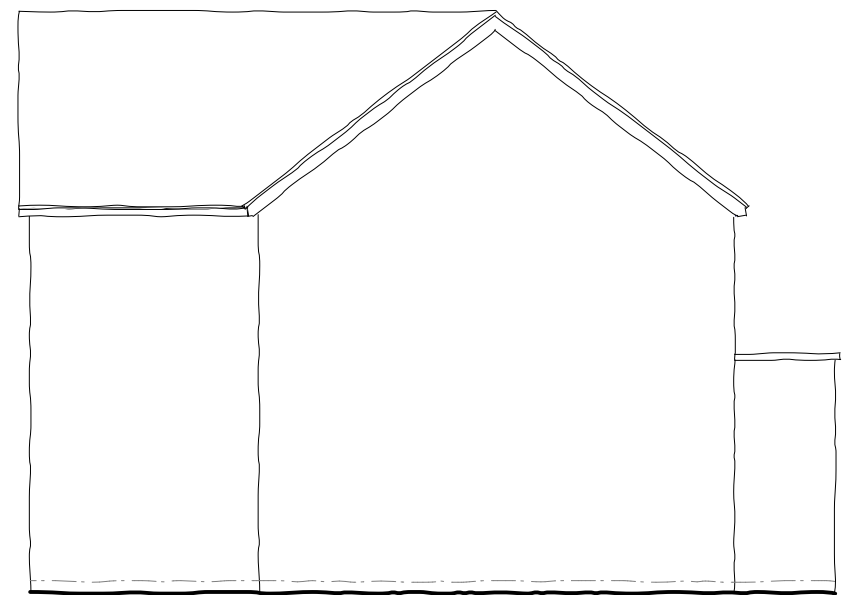


South

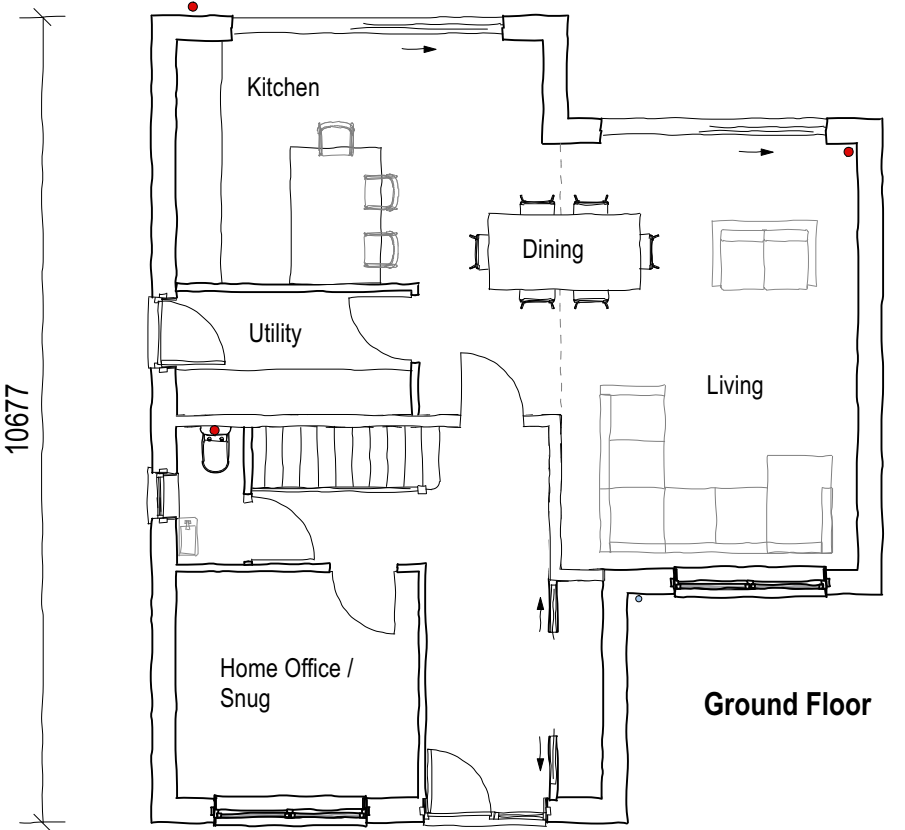

Ground Floor

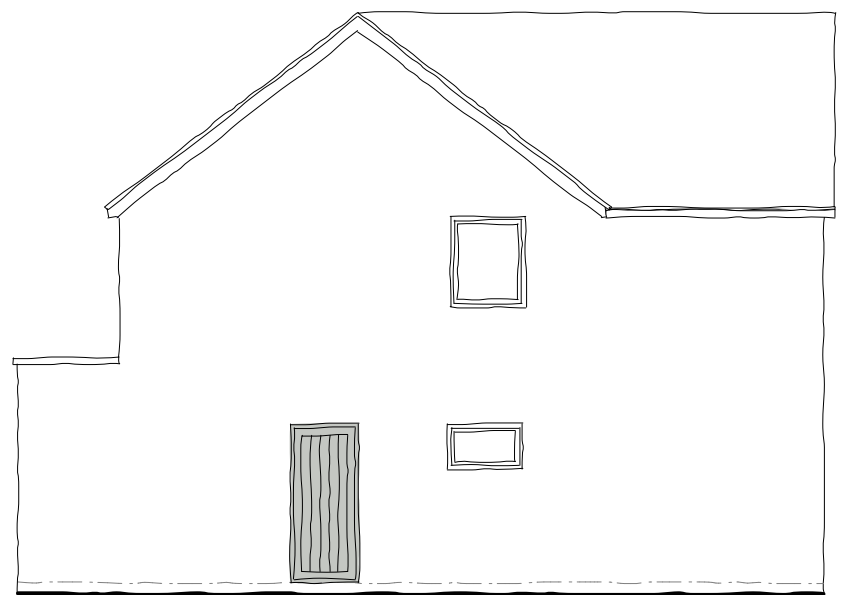

North

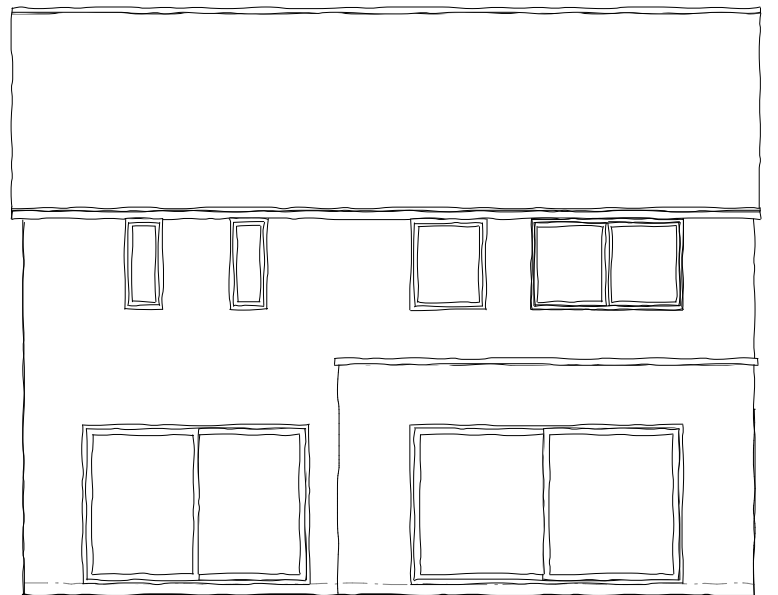

West

PLOT 4 : Facing Brick as specified on Site Layout dwg No 1249.02

Steve Mitchell Building Design

2 Court Orchard,
Painswick,
Gloucestershire GL6 6UU

07973 520581
email smbd@mac.com

CLIENT
SITE
PROJECT

Marcus Hawtin Builders Ltd
Racecourse Garage Site Cheltenham Road Bishops Cleeve
Residential Development

DRAWING TITLE

House Type D P5 & 6

DRAWING NUMBER

1249.08

SCALES / PAPER SIZE

1 : 100 or as noted @ A3


DATE

Feb 2021

REVISION


DATE

DESCRIPTION

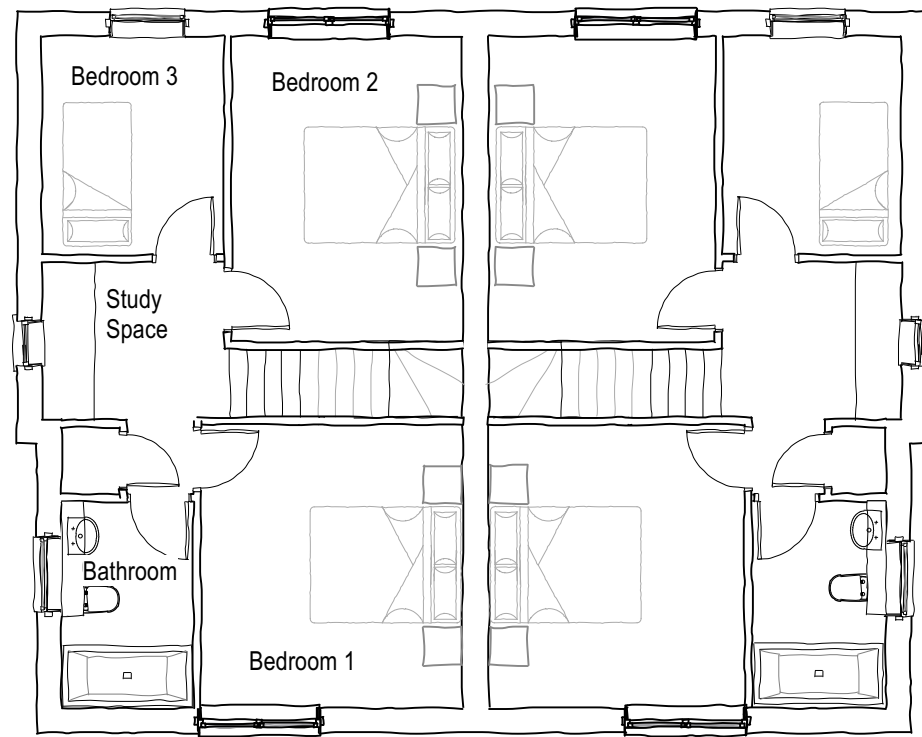

First Floor

12027

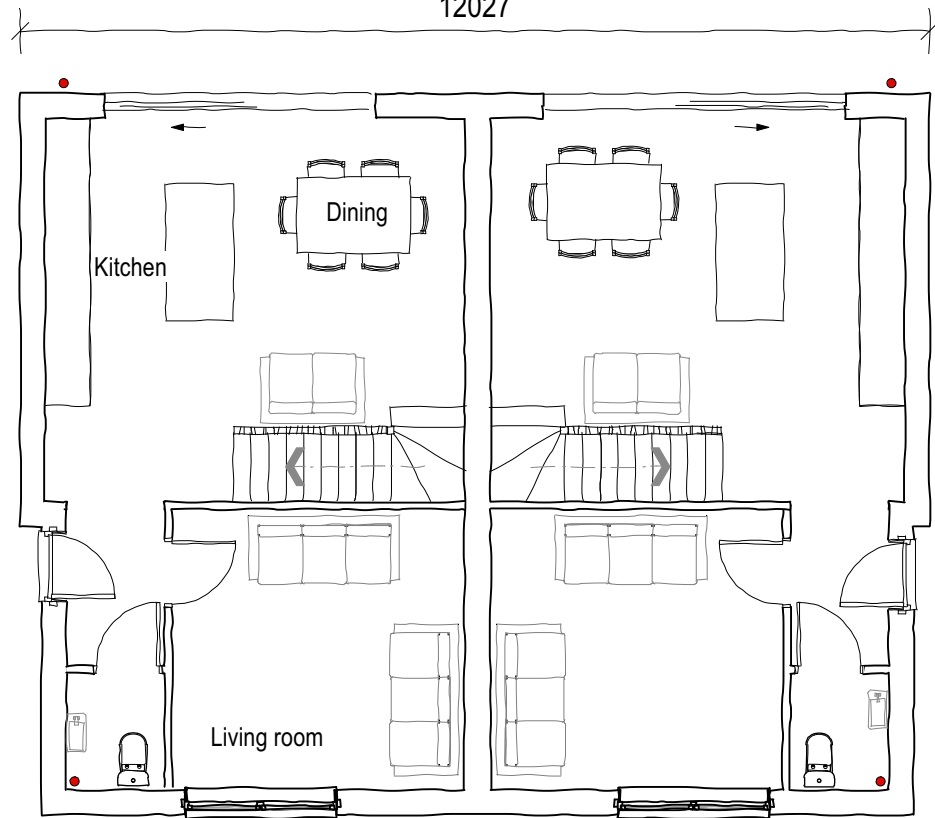


Ground Floor


11530




East

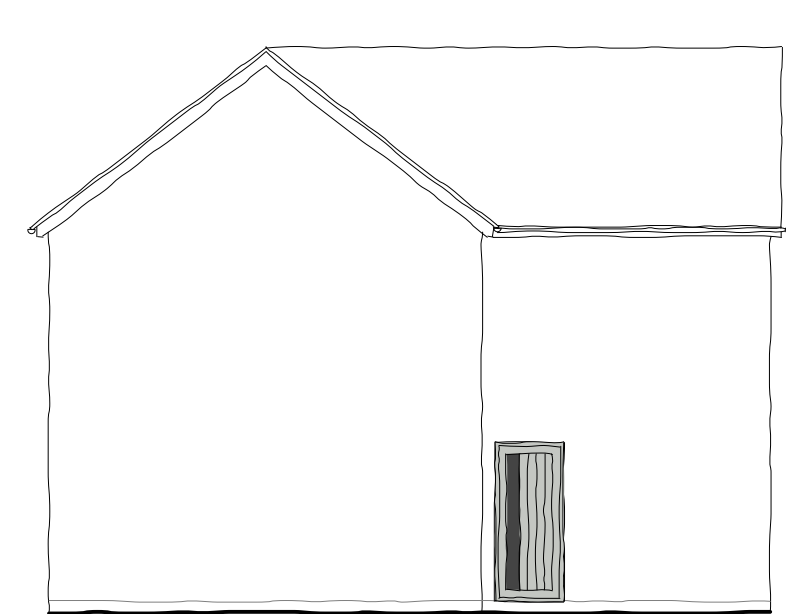

South P6

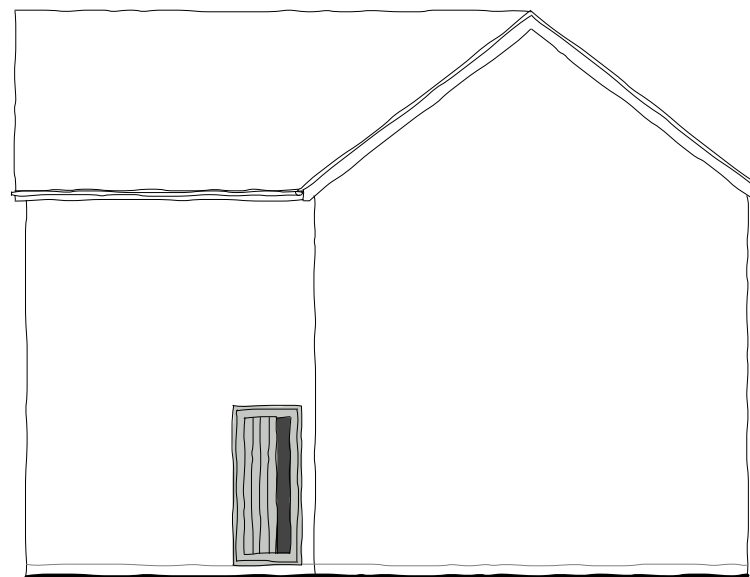

North P5

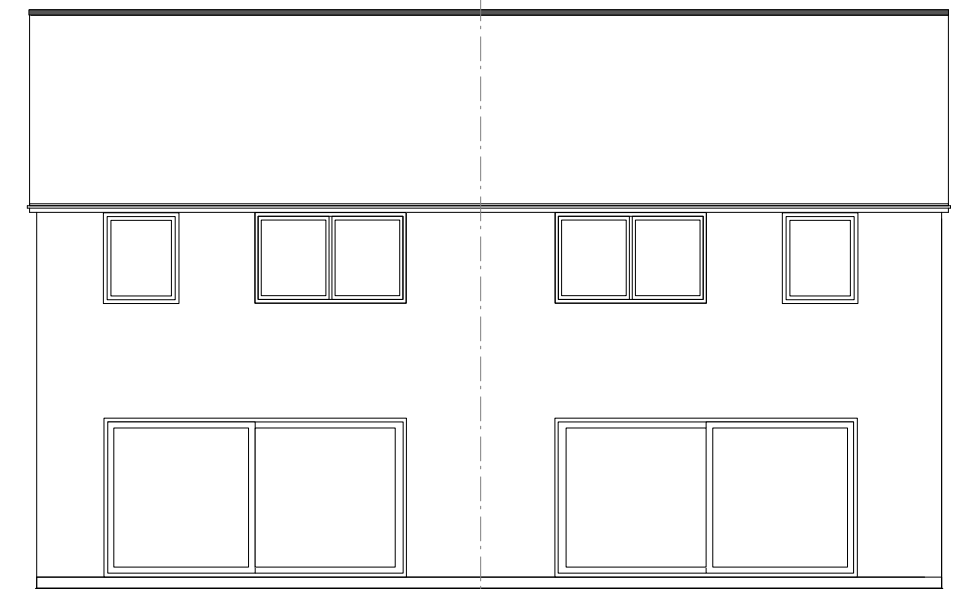

West

PLOTS 5 & 6 : **Render** as specified on Site Layout dwg No 1249.02

Steve Mitchell Building Design

2 Court Orchard,
Painswick,
Gloucestershire GL6 6UU

07973 520581
email smbd@mac.com

CLIENT Marcus Hawtin Builders Ltd
SITE Racecourse Garage Site Cheltenham Road Bishops Cleeve
PROJECT Residential Development

DRAWING TITLE Street Elevation
DRAWING NUMBER 1249.09

SCALES / PAPER SIZE 1 : 100 or as noted @ A3
DATE Feb 2021
REVISION **DATE** **DESCRIPTION**



E L E V A T I O N T O C H E L T E N H A M R O A D

Steve Mitchell Building Design
2 Court Orchard,
Painswick,
Gloucestershire GL6 6UU

07973 520581
email smbd@mac.com